



HOUSE 3 - GL
1:100

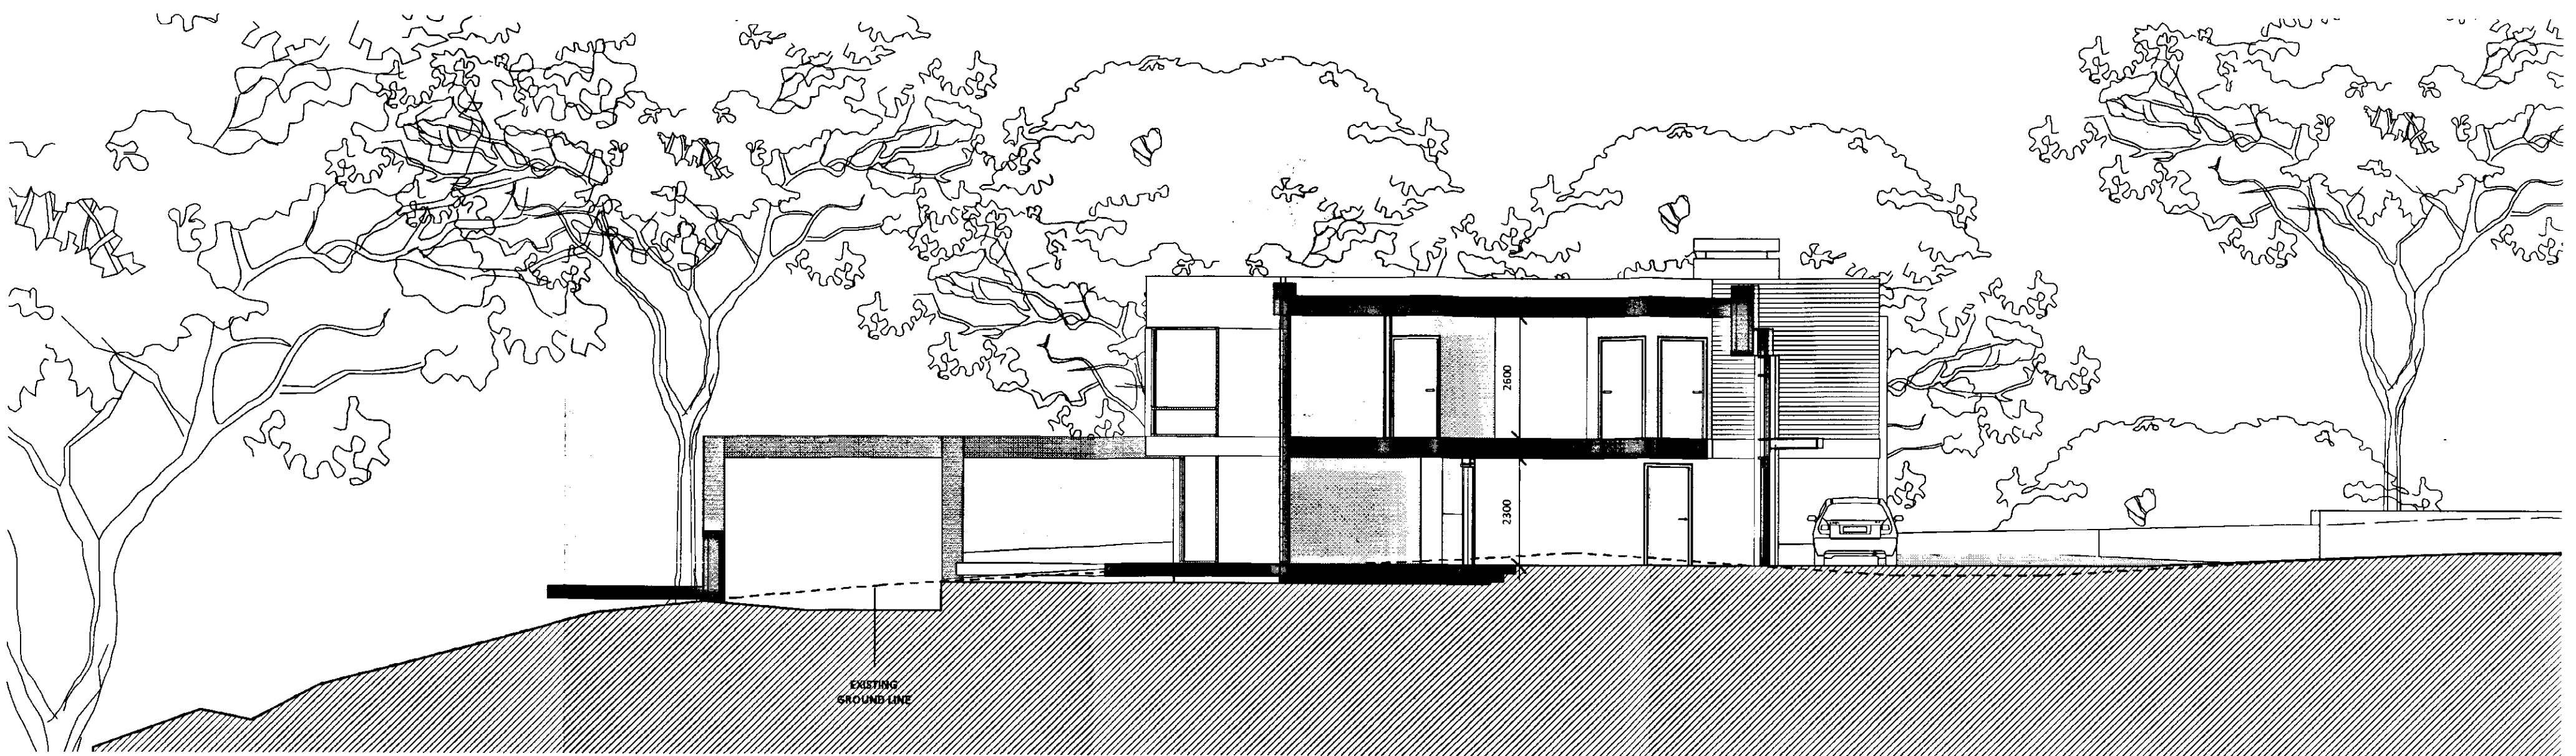


HOUSE 3 - SECTION
1:100


SOUTHWA...	
CASE COPY	
DATE RECEIVED	DECISION AND DATE
08 APR 2011	
OFFERED NUMBER	
AP 375	

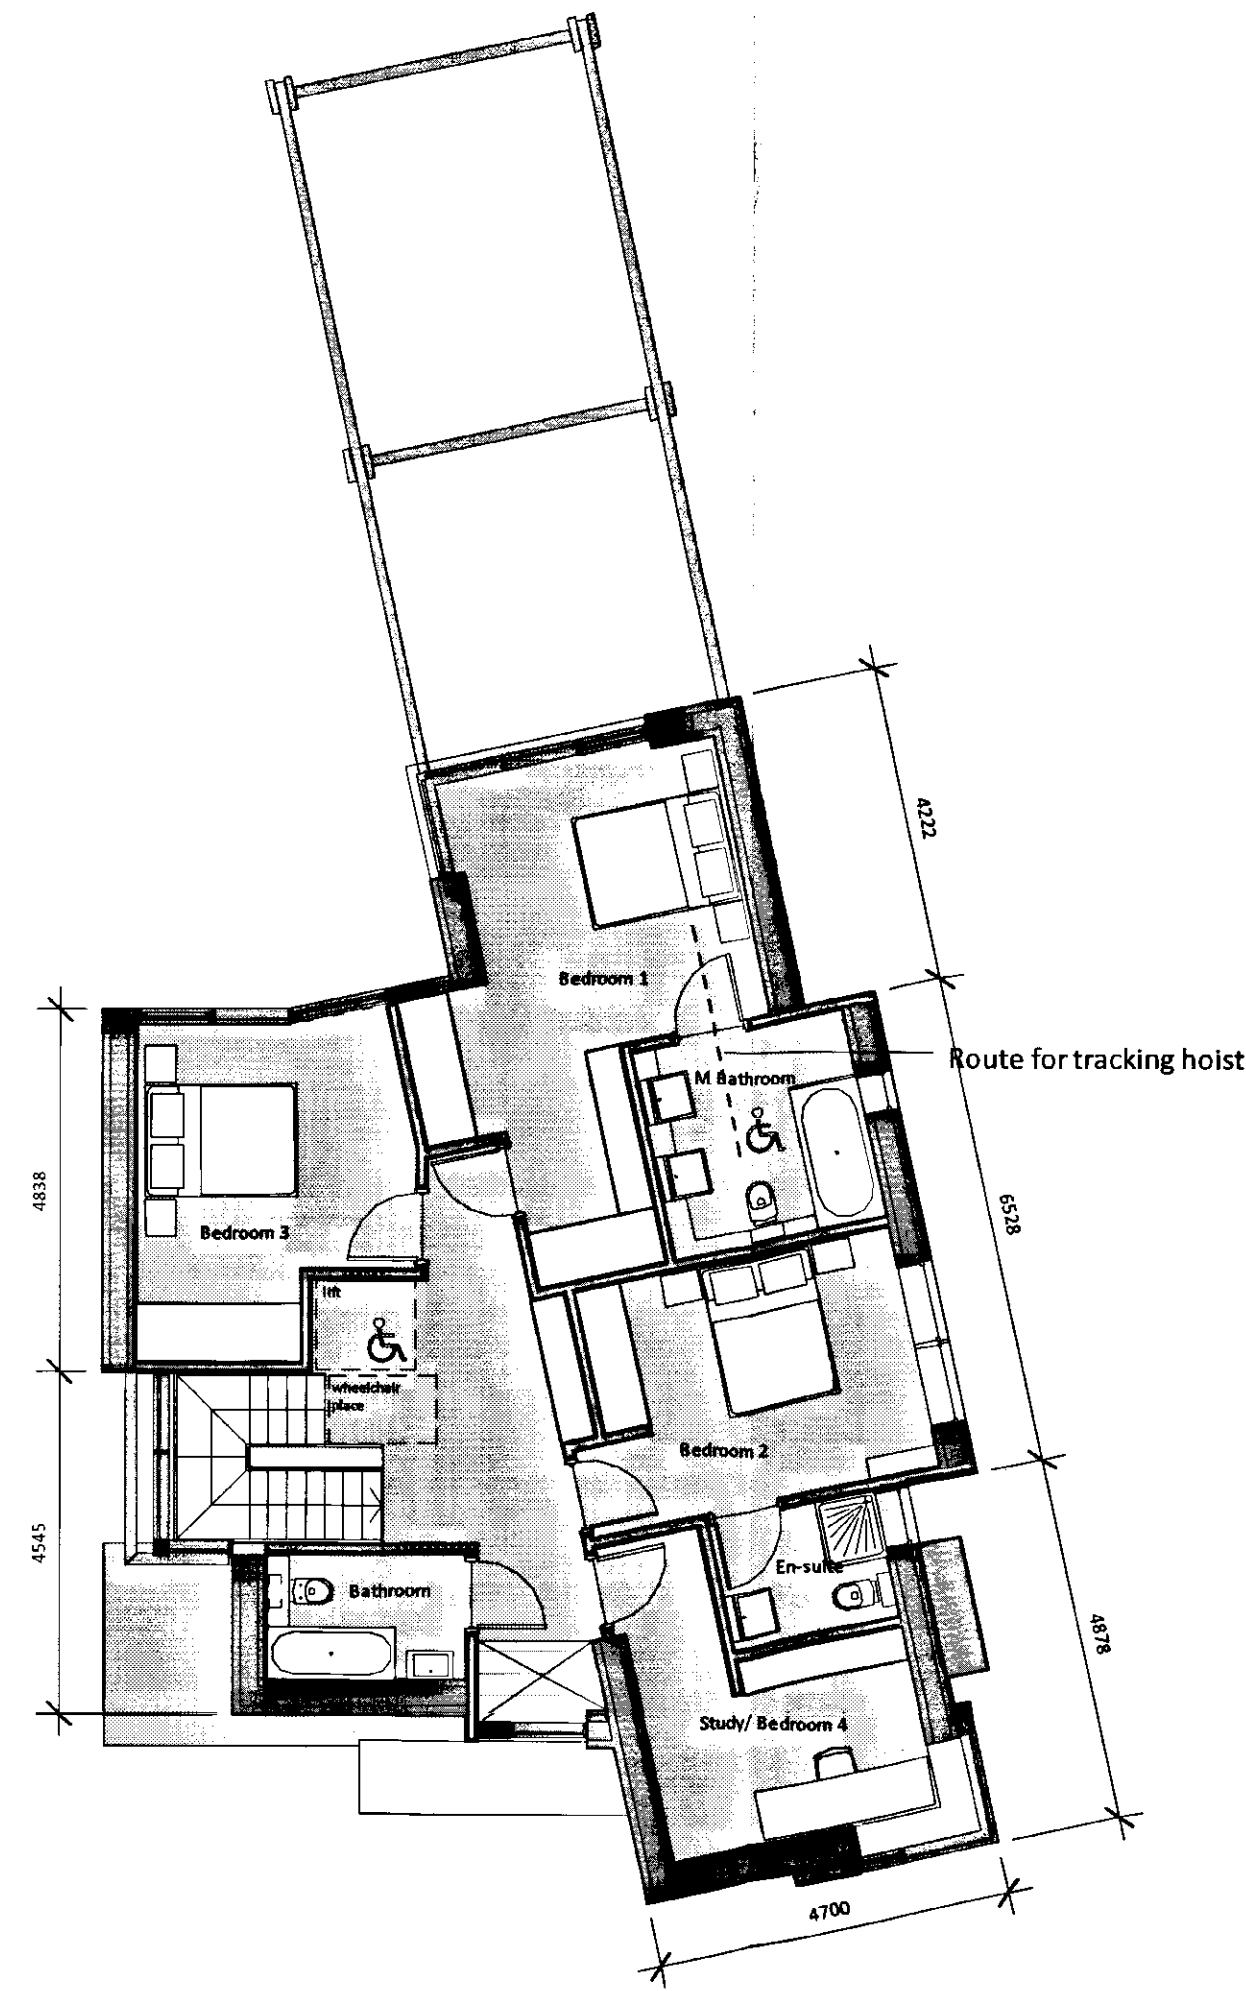

HOUSE 3 - L1
1:100

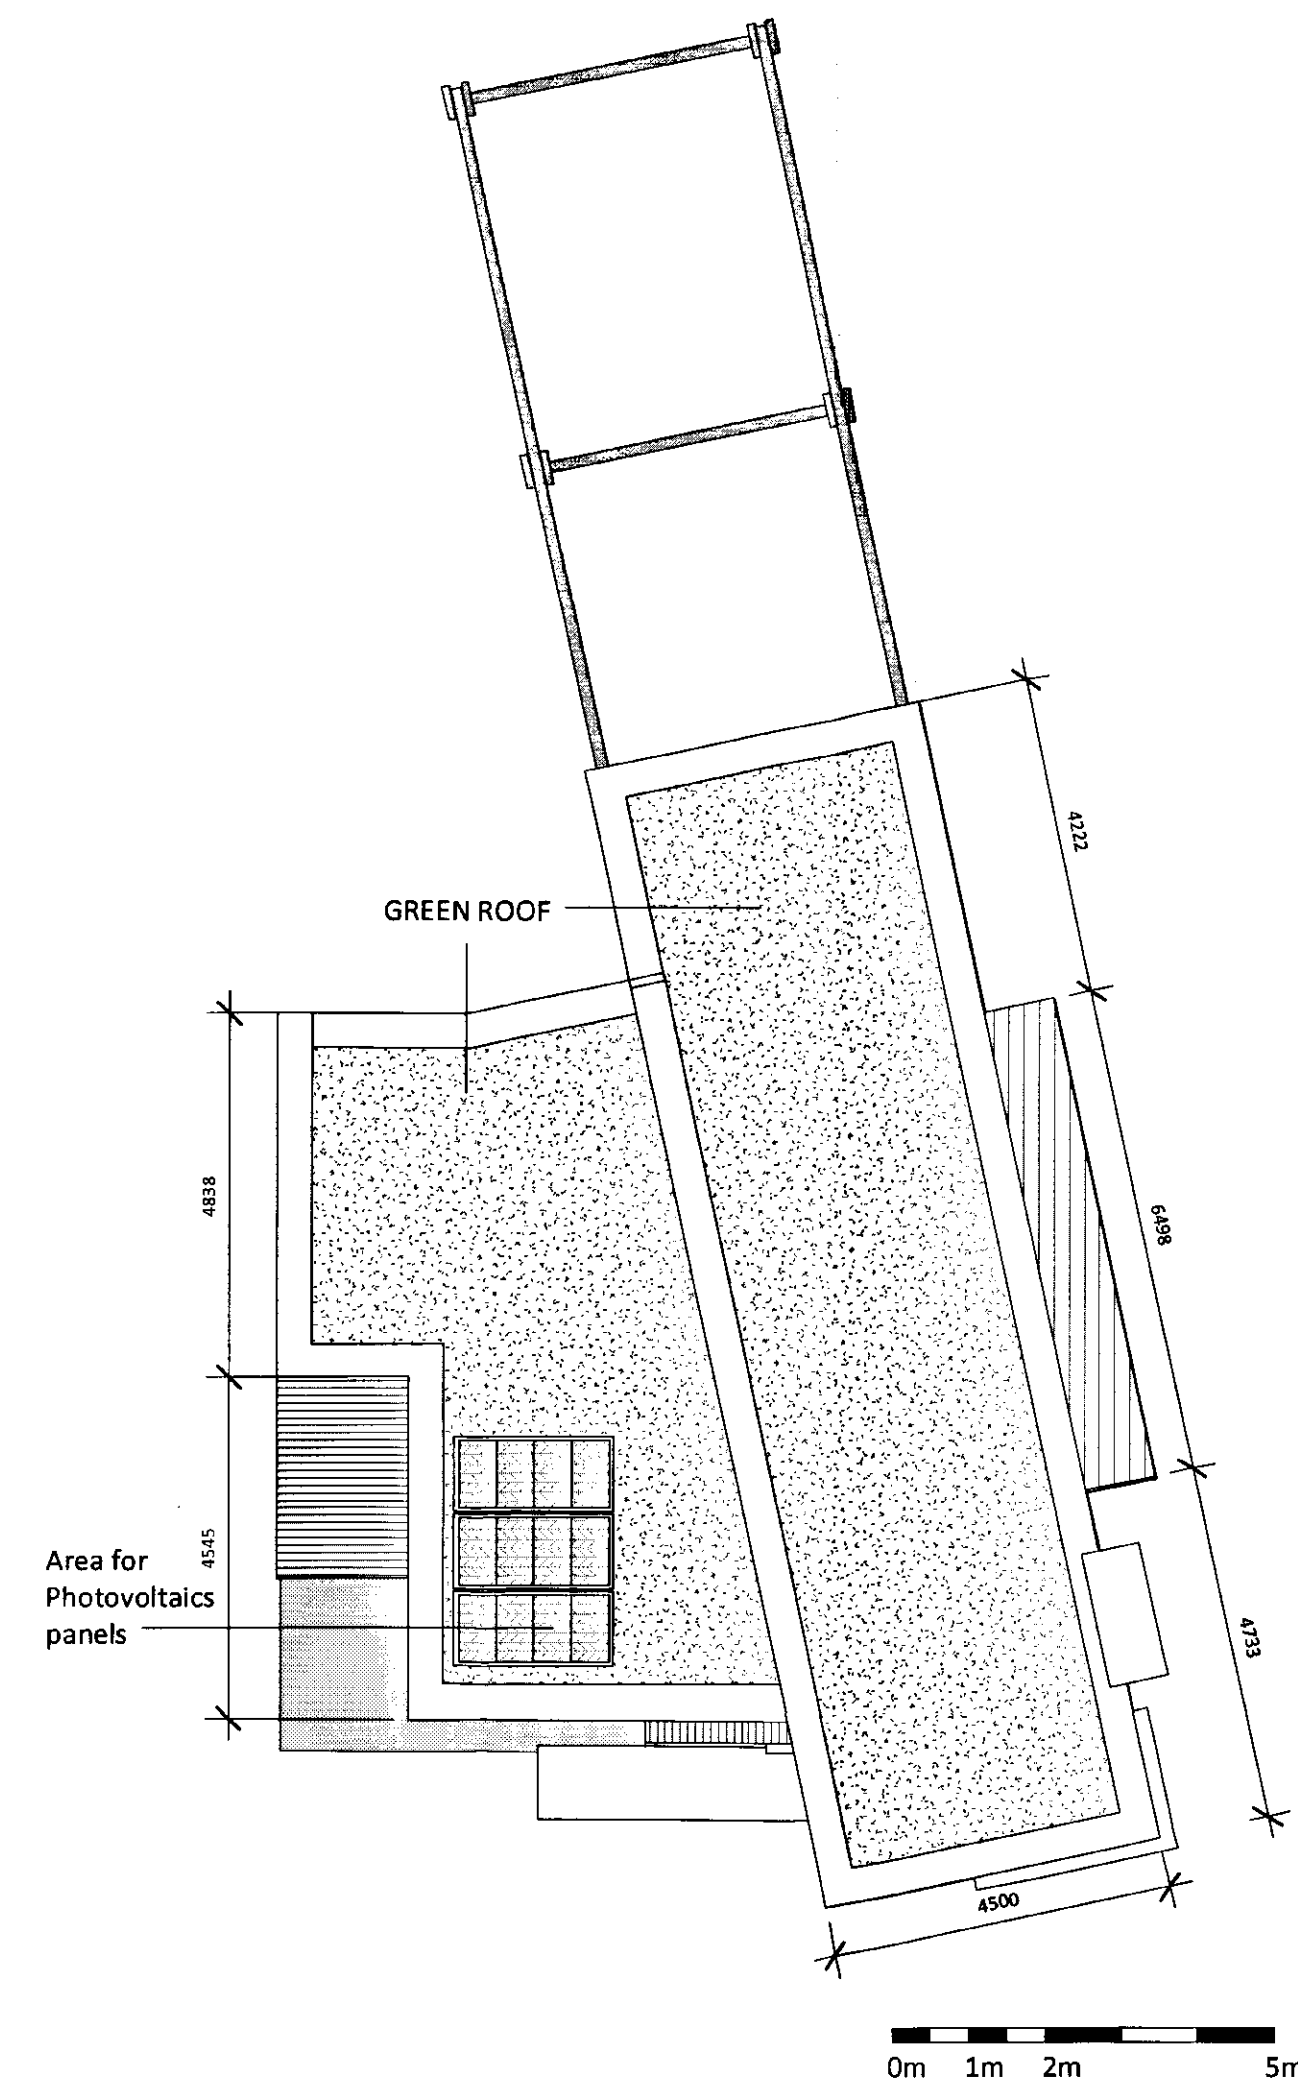

HOUSE 3 - RL
1:100

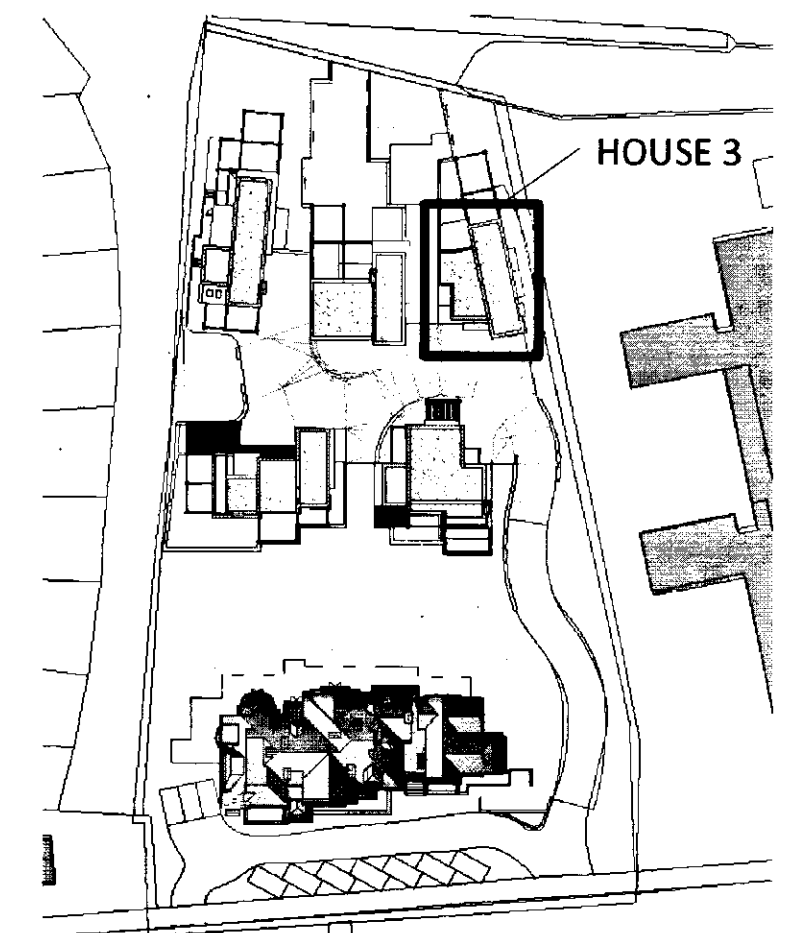

REF PLAN - HOUSE 3
1:1000

General notes:

This drawing is copyright of KSR architects. This drawing must be read in conjunction with the designer's risk assessment, specification and all other relevant documentation and drawings. KSR architects accept no liability for any expense, loss or damage of whatsoever nature and however arising from any variation made to this drawing or in the execution of the work to which it relates which has not been referred to them and their approval obtained. Do not scale from this drawing or the digital data, only figured dimensions are to be used. For Planning refer to linear scale. Check all dimensions on site.

Notes/Legends

Dwelling type (beds/persons)		Essential GIA (sq.m)	Living/ dining/ kitchen	Separate Kitchen/ diner?	Bed 1 (sq.m)	Bed 2 (sq.m)	Bed 3 (sq.m)	Bed 4 (sq.m)	Bathroom (sq.m)	Entry Level WC	Storage (sq.m)	Study (sq.m)	Open Space (sq.m)	
HOUSE 3 (2 storey)	4b7p	LHDG	117.0	31.0	yes	12.8	12.8	12.8	8.4	1	1	1.55	-	10.0
		KSR	208.1	72.1	yes	21.4	14.3	14.6	11.2	3	1	-	-	-
ALL COMPLIANT														

PLANNING
APPLICATION
Dec 2010

KSR architects
14 Greenland Street
London
NW1 0ND

T: +44 (0)20 7892 5000
F: +44 (0)20 7892 5000
www.ksr-architects.com

KSR
architects

Project:
123 GROVE PARK
London

Title:
PROPOSED HOUSE 3 - PLANS &
SECTION

Rev: Notes

Date: Dec 2010


Drawn By: LRG

Checked: LRG


Project Ref: GRP

Drawing No: GRP - H3 103


Revision:

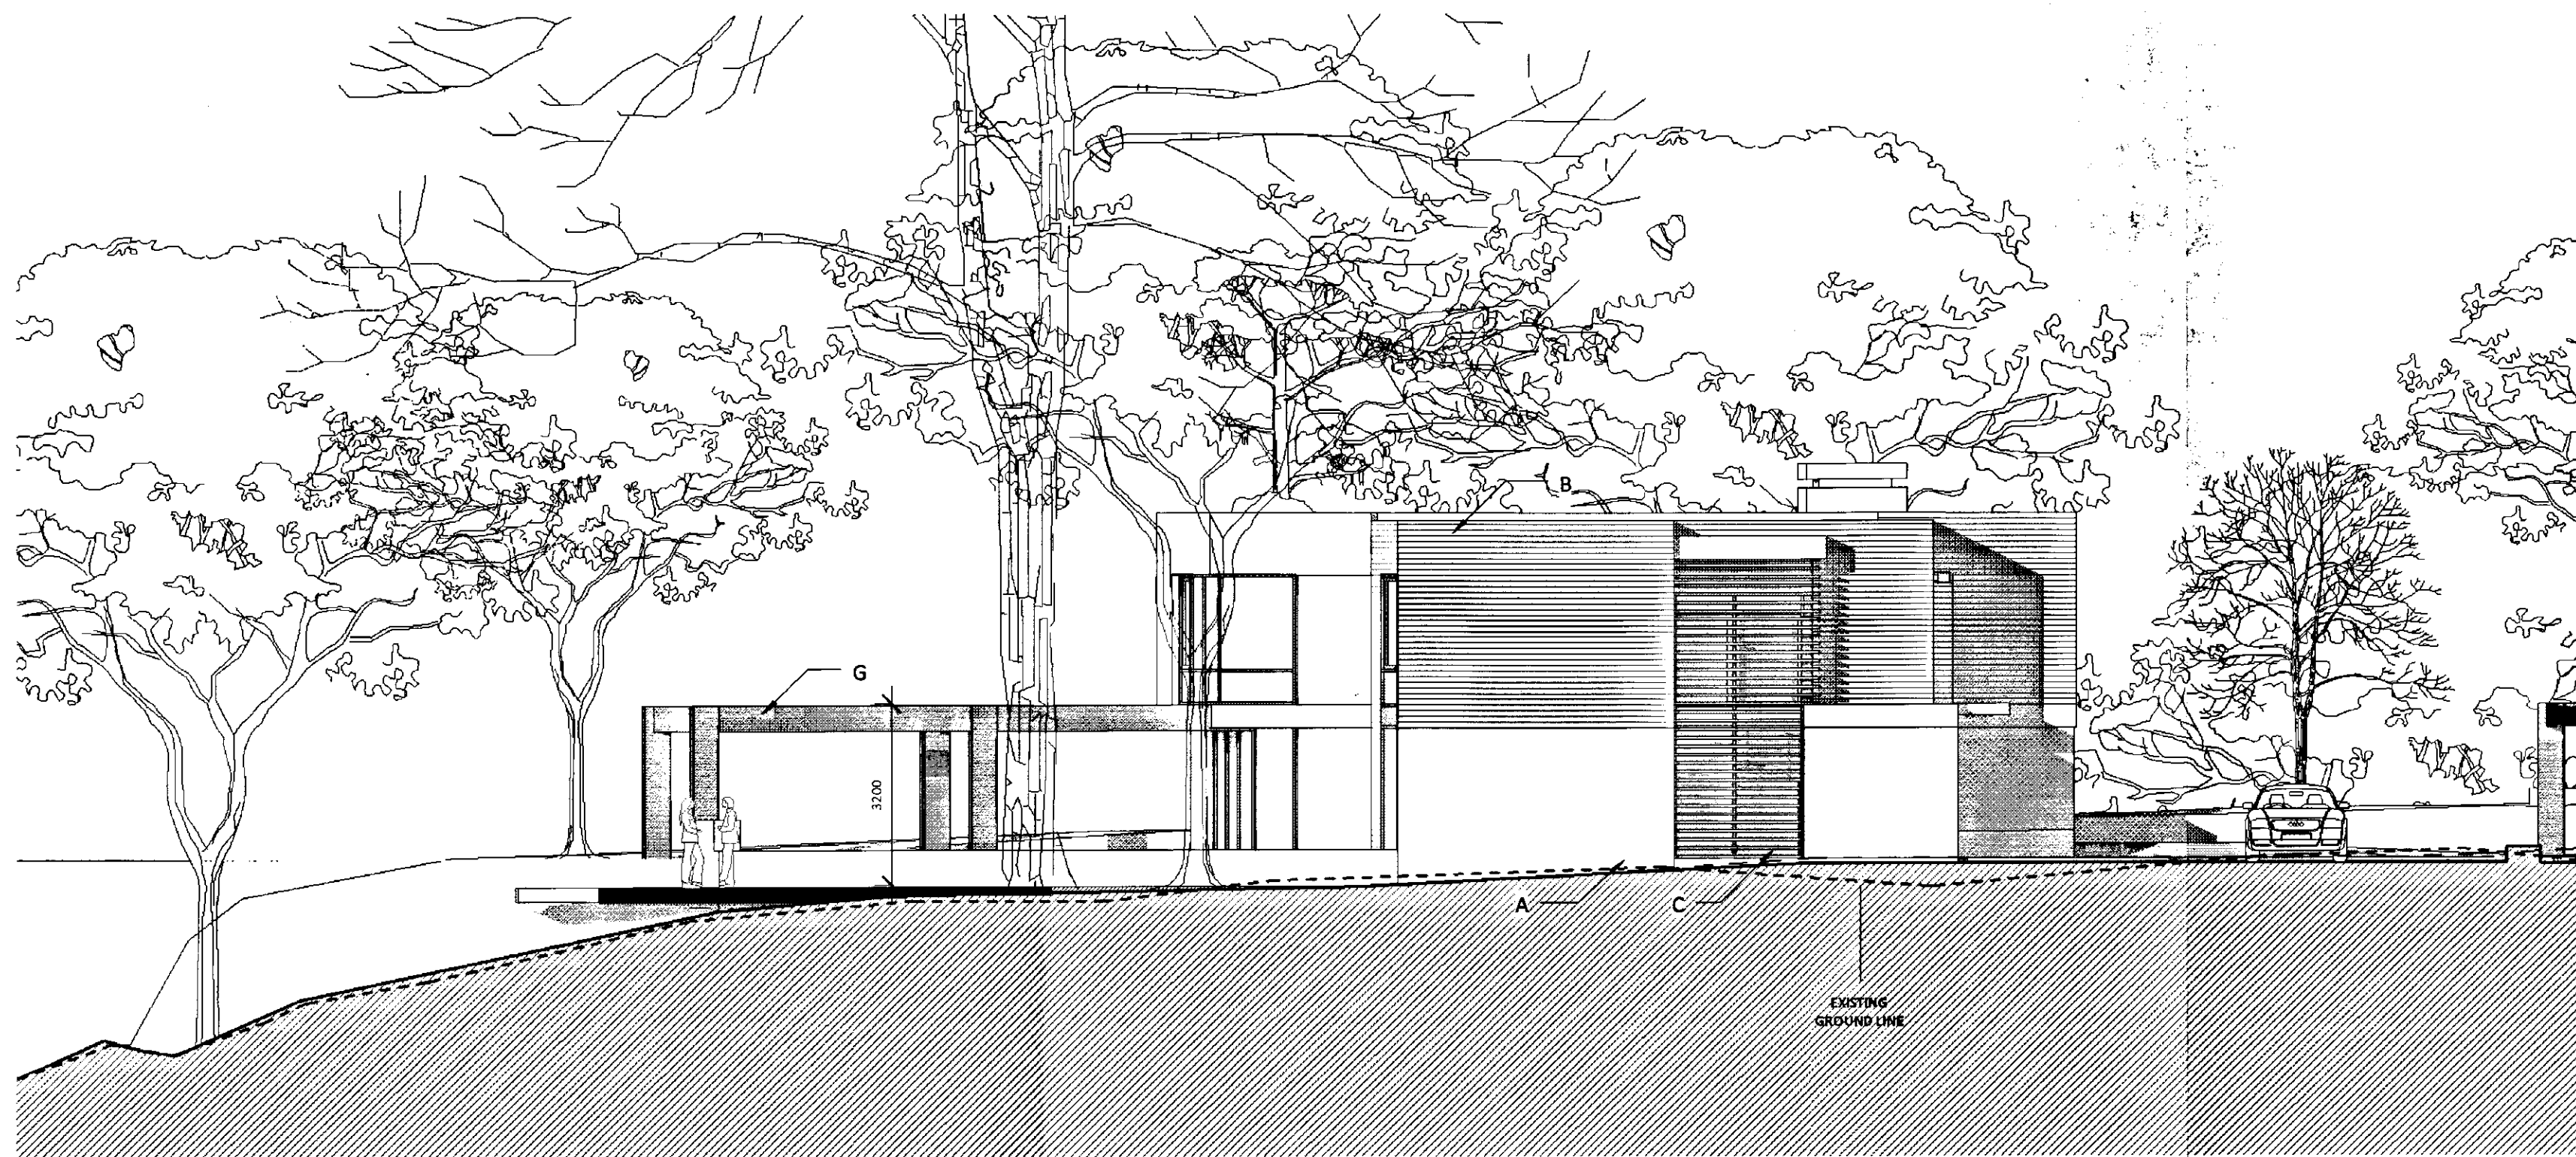


HOUSE 3 - WEST ELEVATION
1:100

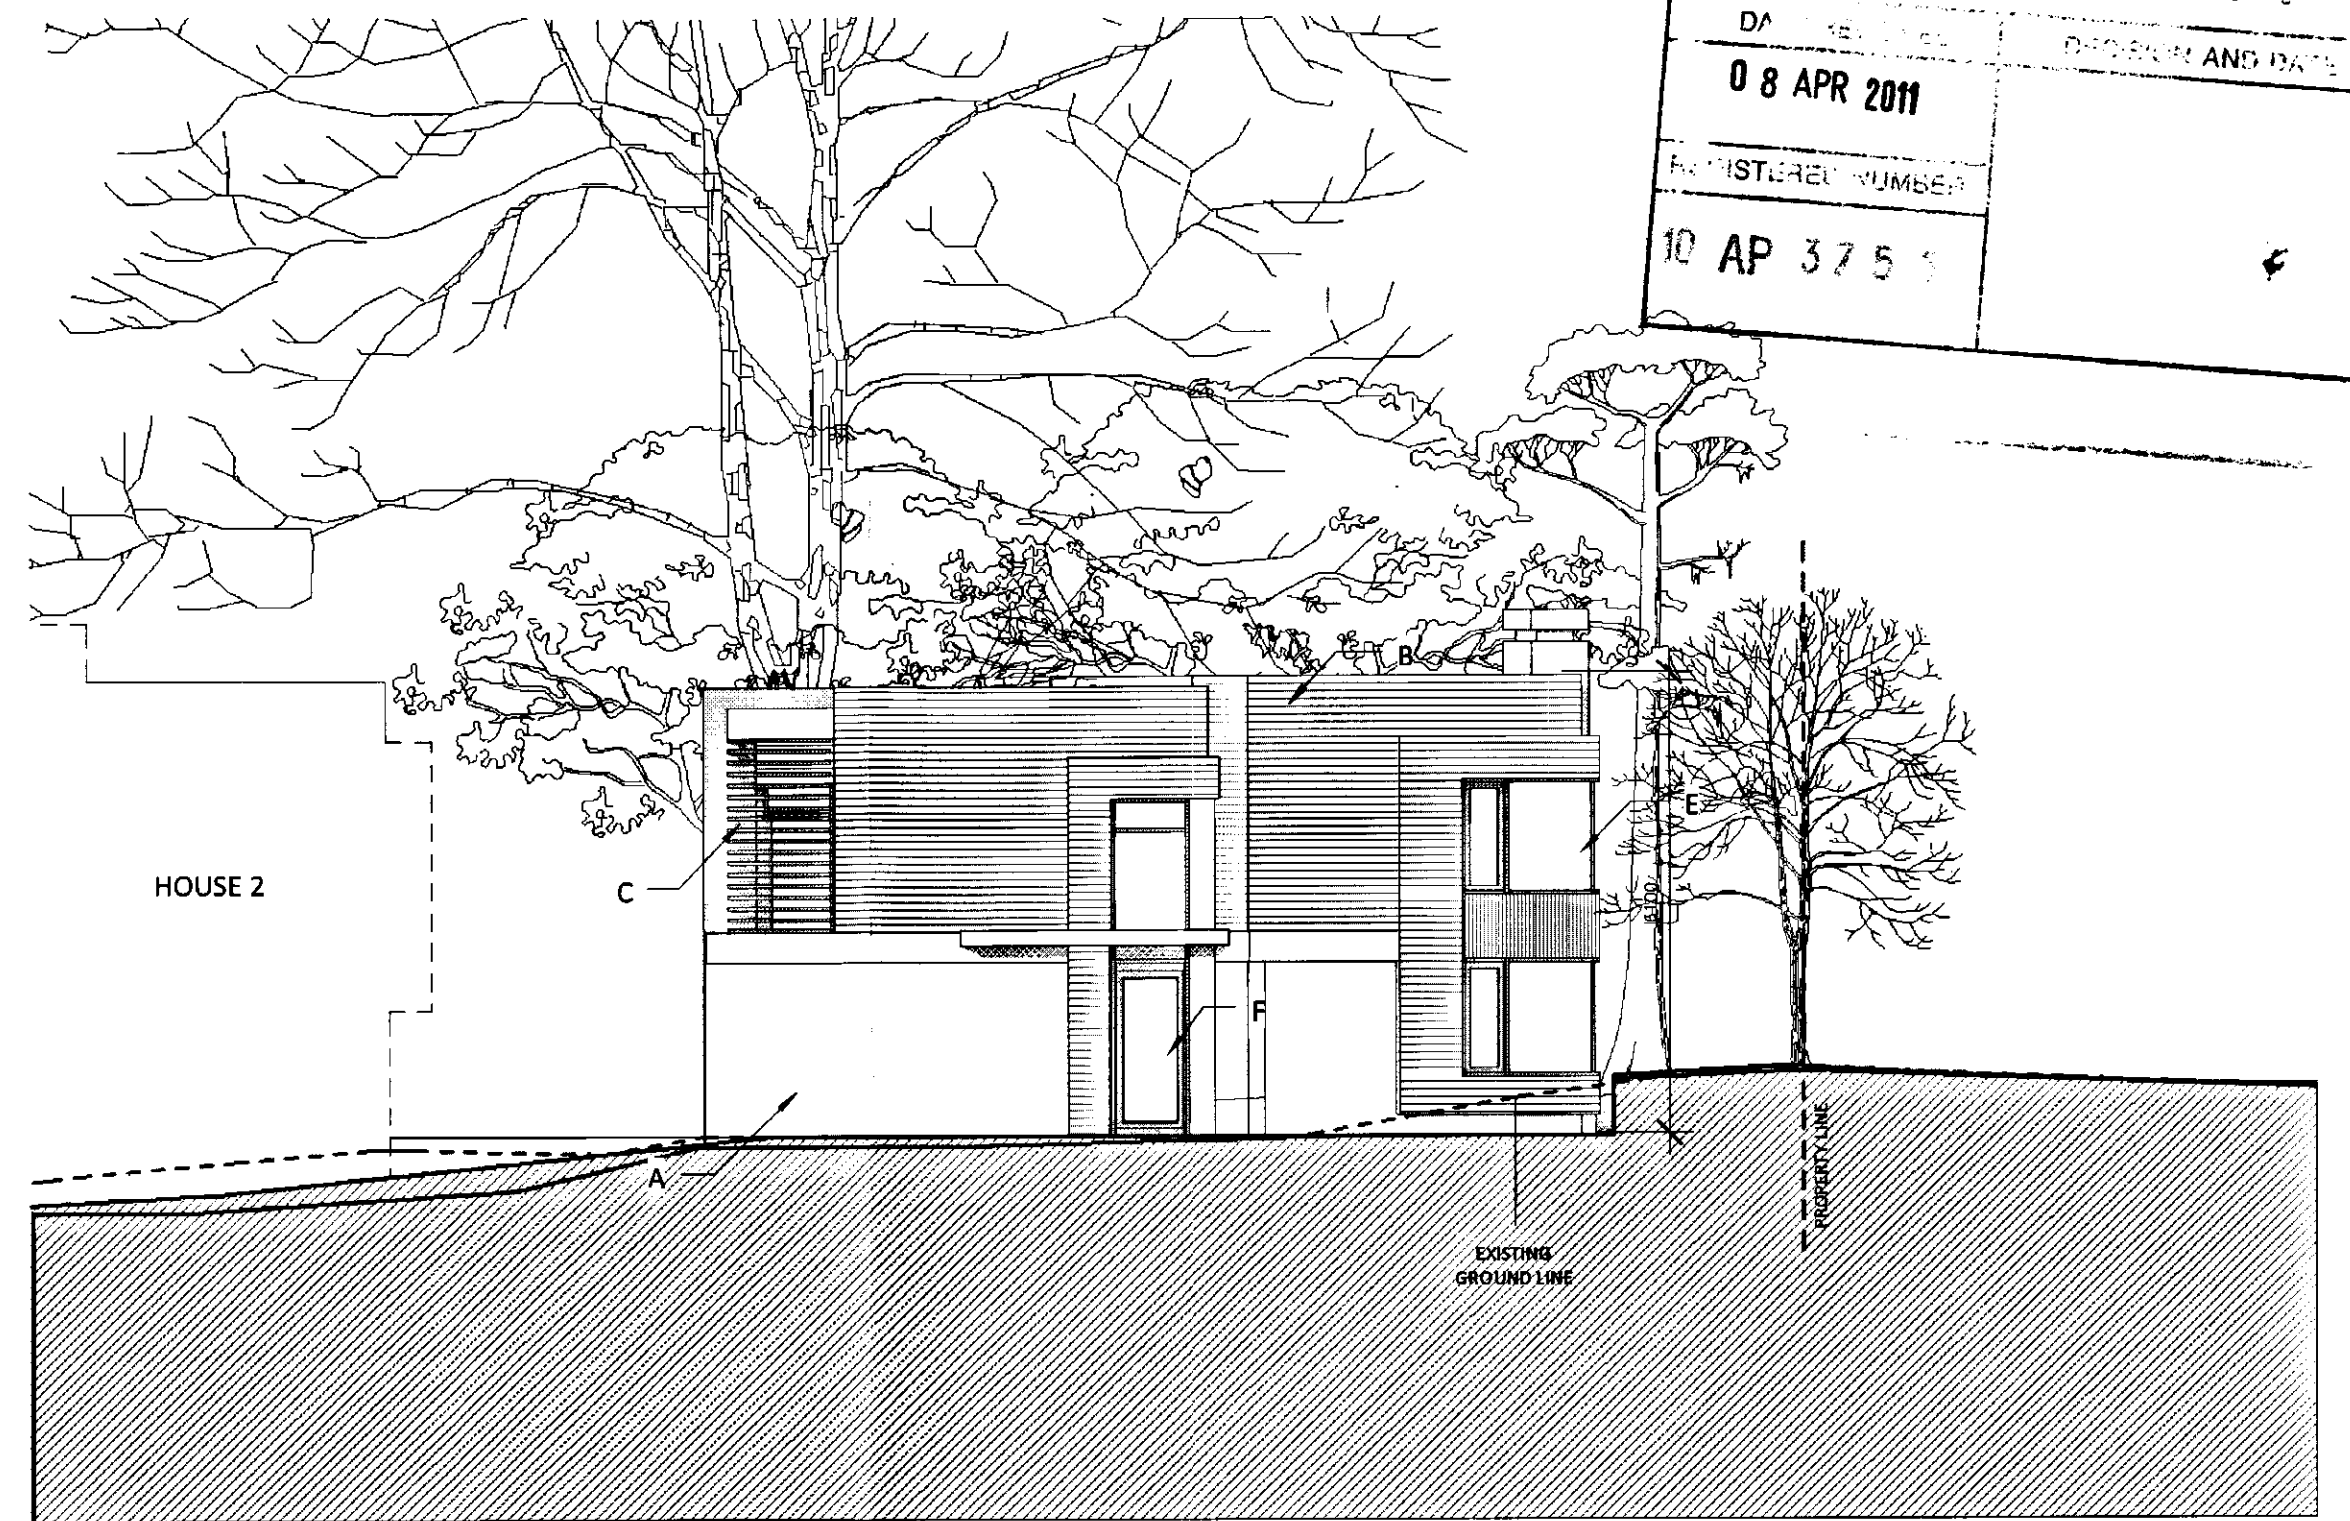

HOUSE 3 - SOUTH ELEVATION
1:100

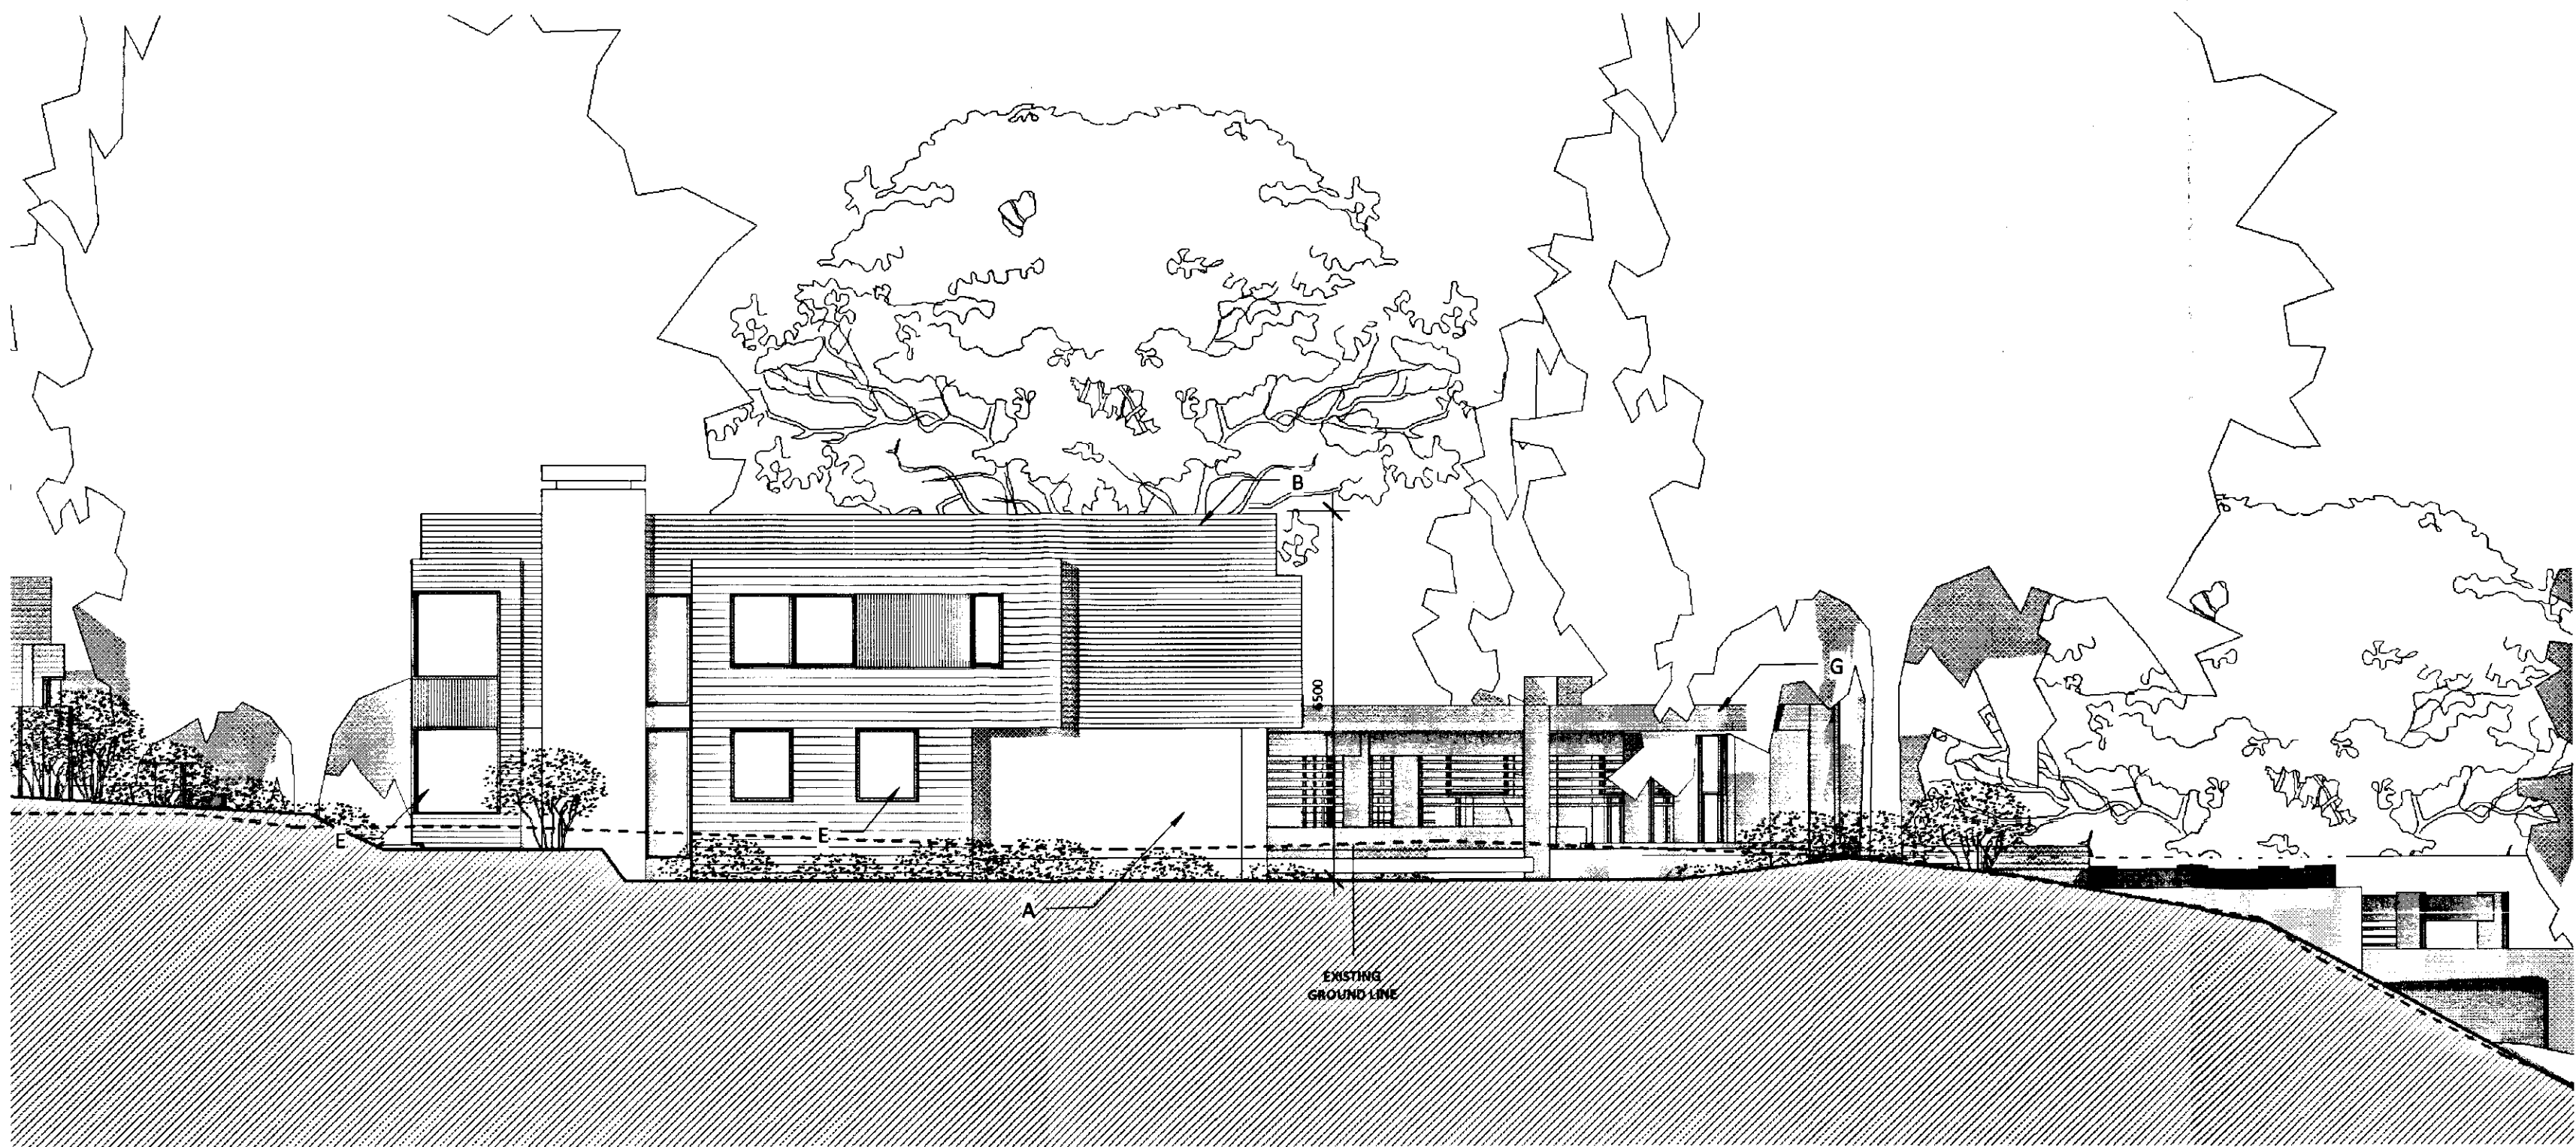

HOUSE 3 - EAST ELEVATION
1:100

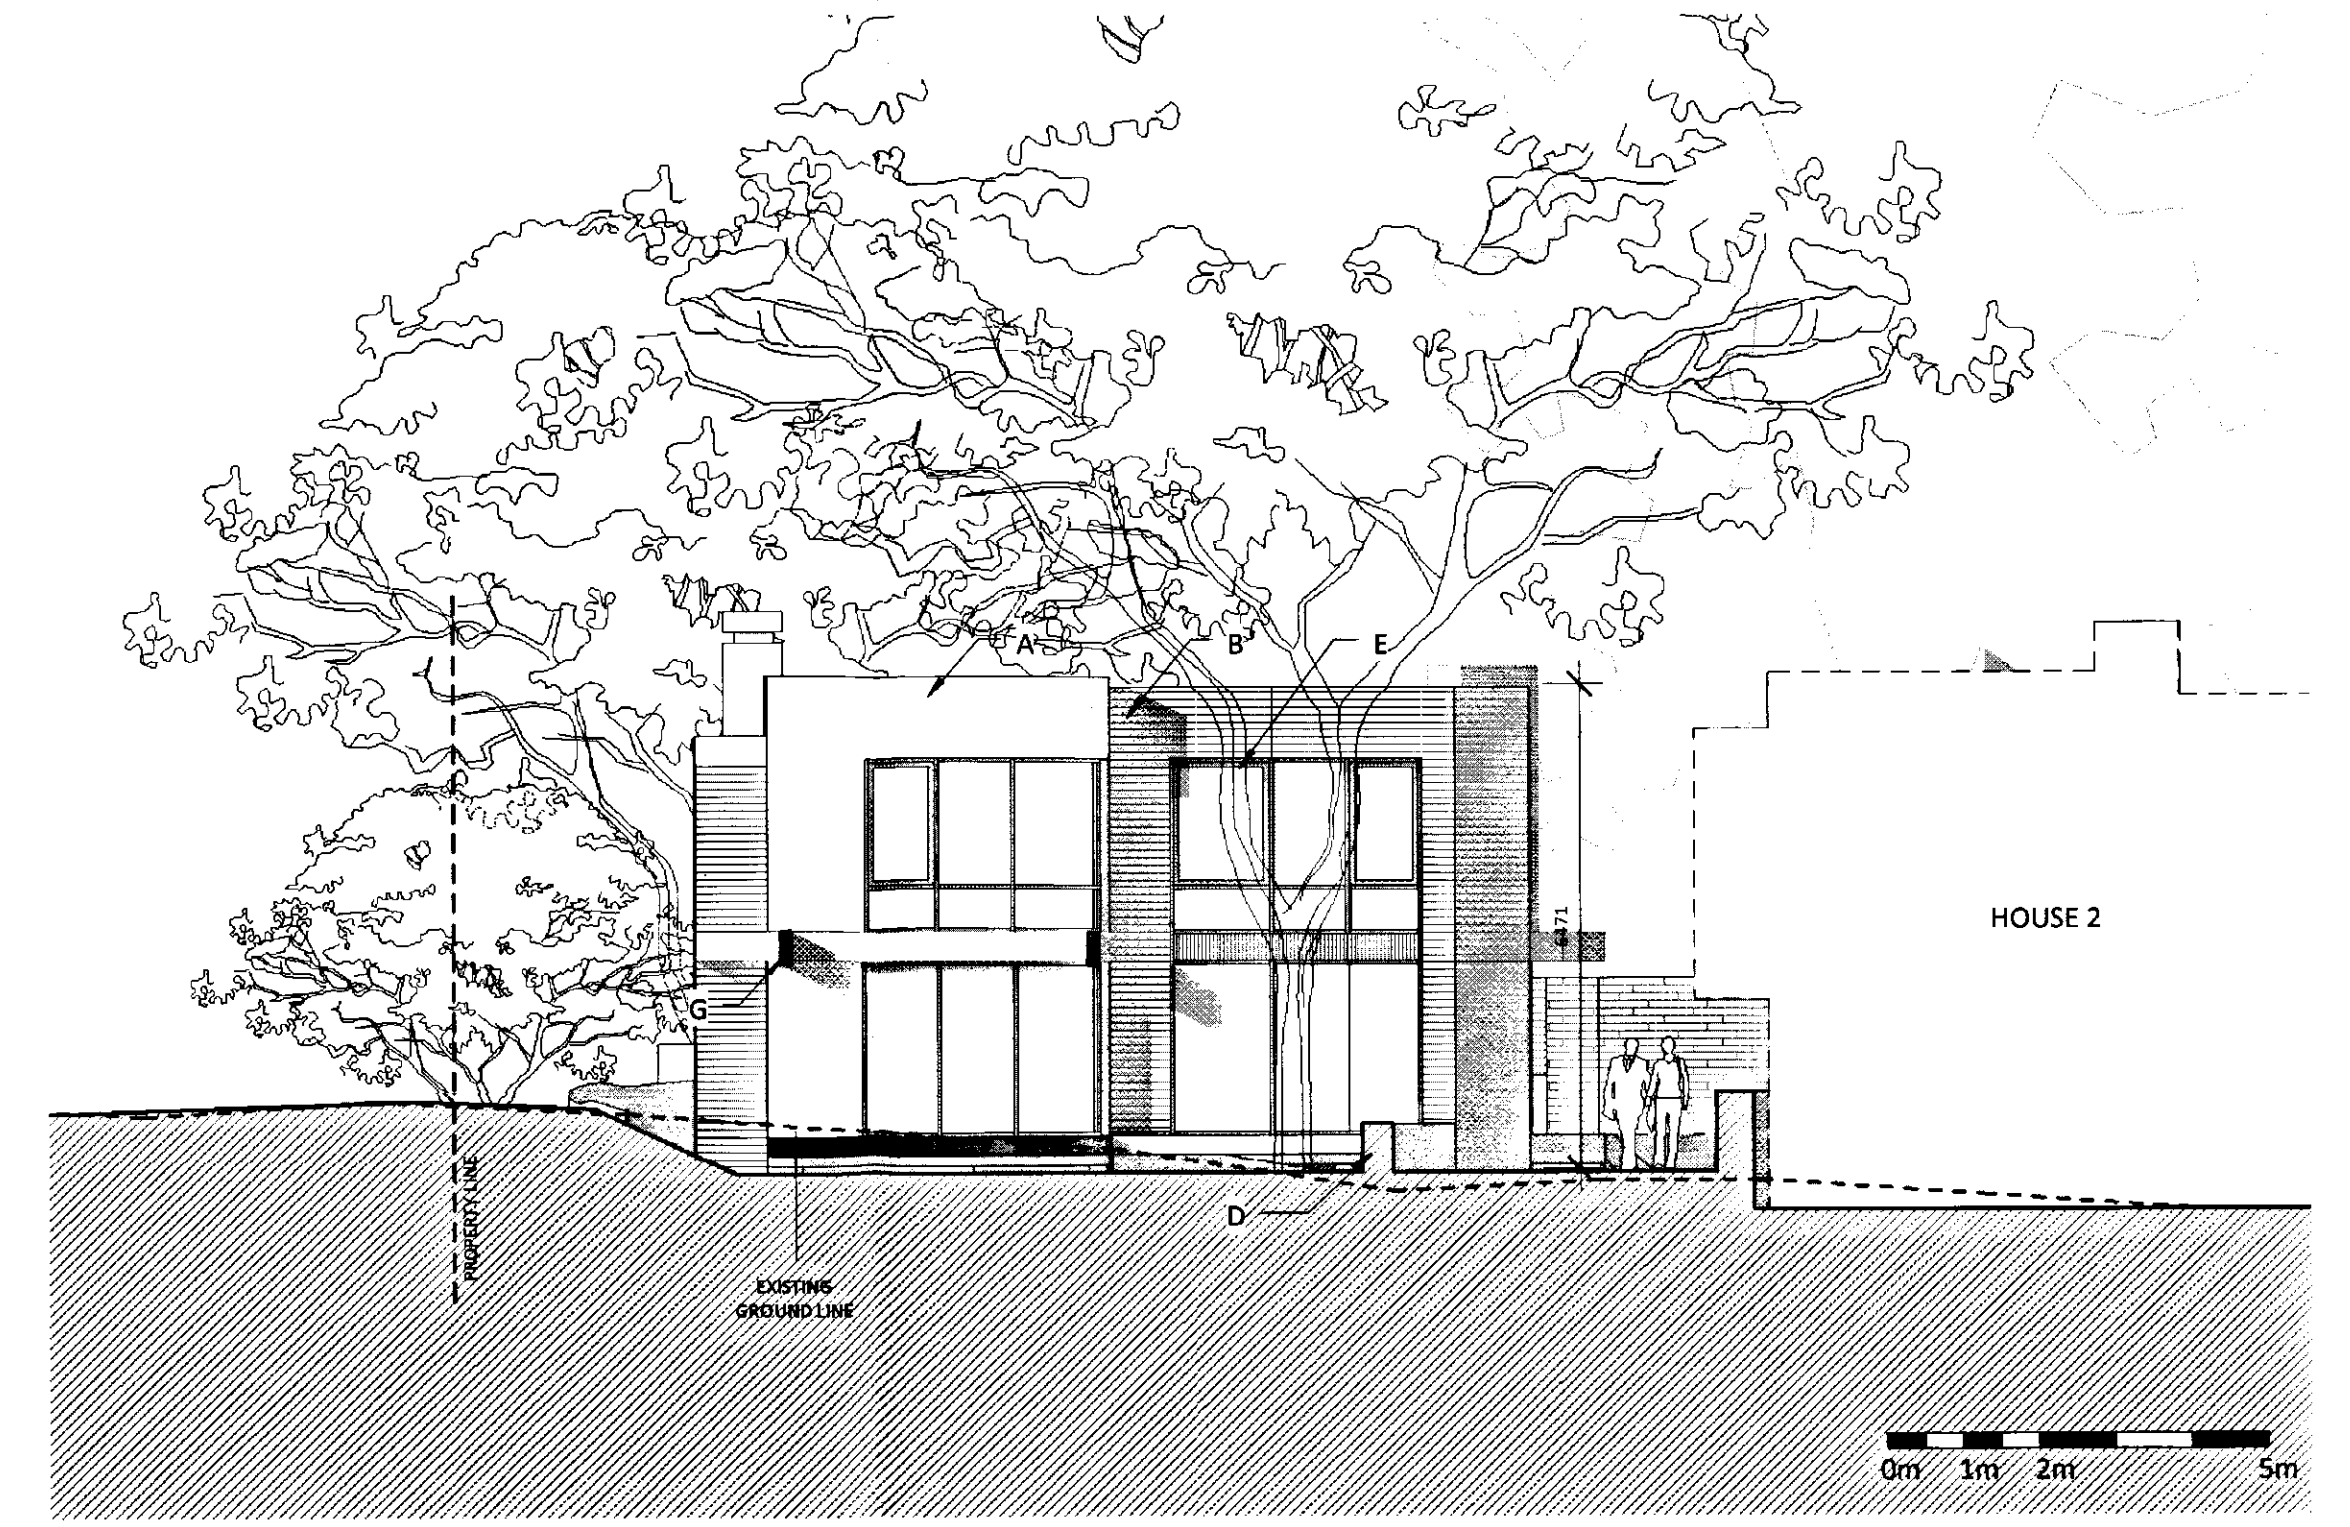

HOUSE 3 - NORTH ELEVATION
1:100

URBAN PLANNING	
FILE COPY	
DATE	08 APR 2011
PROJECT AND DATE	
REGISTERED NUMBER	
10 AP 37 5	

General notes:
This drawing is copyright of KBR architects. This drawing must be read in conjunction with the designer's risk assessment, specification and all other relevant documentation and drawings. KBR architects accept no liability for any expense, loss or damage of whatever nature and however arising from any variation made to this drawing or in the execution of the work to which it relates which has not been referred to them and their approval obtained.
Do not scale from this drawing or the digital data, only figured dimensions are to be used. For Planning refer to linear scale.
Check all dimensions on site.

Notes/Legends

KEY LEGEND

- | | |
|---------------------------------|-------------------------------------|
| A - HORIZONTAL FORMAT BRICKWORK | E - PAINTED ALUMINIUM FRAMED WINDOW |
| B - TREATED TIMBER PANELLING | F - HARDWOOD TIMBER DOOR |
| C - TIMBER SCREENWORK | G - TIMBER PERGOLA STRUCTURE |
| D - BRICK PLANTER | |

Stamp

Key Plan

PLANNING APPLICATION
Dec 2010

KBR architects 14 Greenland Street London NW1 0ND		T: +44 (0)20 7692 5000 F: +44 (0)20 7692 5050 www.kbr-architects.com		KBR architects	
Project: 123 GROVE PARK London		Title: PROPOSED HOUSE 3 - ELEVATIONS			
Rev	Notes	Date	Dec 2010	Drawn by	LRG
© KBR architects		Scale	1:100 @A1 / 1:200 @A3	Checked	LRG
Project Ref	GRP	Drawing No	GRP - H3 303	Revision	