

General notes:

This drawing is copyright of KSR architects. This drawing must be read in conjunction with the designer's risk assessment, specification and all other relevant documentation and drawings. KSR architects accept no liability for any expense, loss or damage of whatsoever nature and however arising from any variation made in this drawing or in the execution of the work to which it relates which has not been referred to them and their approval obtained.

Do not scale from this drawing or the digital data, only figured dimensions are to be used. For Planning refer to linear scale.

Check all dimensions on site.

Notes/Legends

Stamp

Key Plan

PLANNING APPLICATION
Dec 2010



PROPOSED COMMUNAL REFUSE STORAGE STRATEGY

ESTIMATED TOTAL WEEKLY REFUSE CALCULATION

Front Building				Woodland Houses			
House A	4B	$(30L + 70L \times 4) = 310$	L	House 1	4B	$(30L + 70L \times 4) = 310$	L
Flat A	3B	$(30L + 70L \times 3) = 240$	L	House 2	4B	$(30L + 70L \times 4) = 310$	L
Flat B	2B	$(30L + 70L \times 2) = 170$	L	House 3	4B	$(30L + 70L \times 4) = 310$	L
Flat C	1B	$(30L + 70L \times 1) = 100$	L	House 4	4B	$(30L + 70L \times 4) = 310$	L
Flat D	3B	$(30L + 70L \times 3) = 240$	L	House 5	4B	$(30L + 70L \times 4) = 310$	L
Flat E	3B	$(30L + 70L \times 3) = 240$	L				
House B	4B	$(30L + 70L \times 4) = 310$	L				
Total weekly refuse			1610 L	Total weekly refuse			1550 L
Recycling provision (50%)			= 805 L	Recycling provision (50%)			= 775 L
Residual waste provision (75%)			= 1207.5 L	Residual waste provision (75%)			= 1162.5 L

NOTES:

- The total required capacity for recycling and residual waste storage is divided into four strategic locations. (refer to ST 101 - SITE PLAN)
- Each of the refuse stores contains two 660L eurobin containers, one for recycling and the other for residual waste.
- The refuse store N°1 will be fitted with two double lockable doors with either a Fire Brigade FB1, FB2 or FB4 mortice lock.

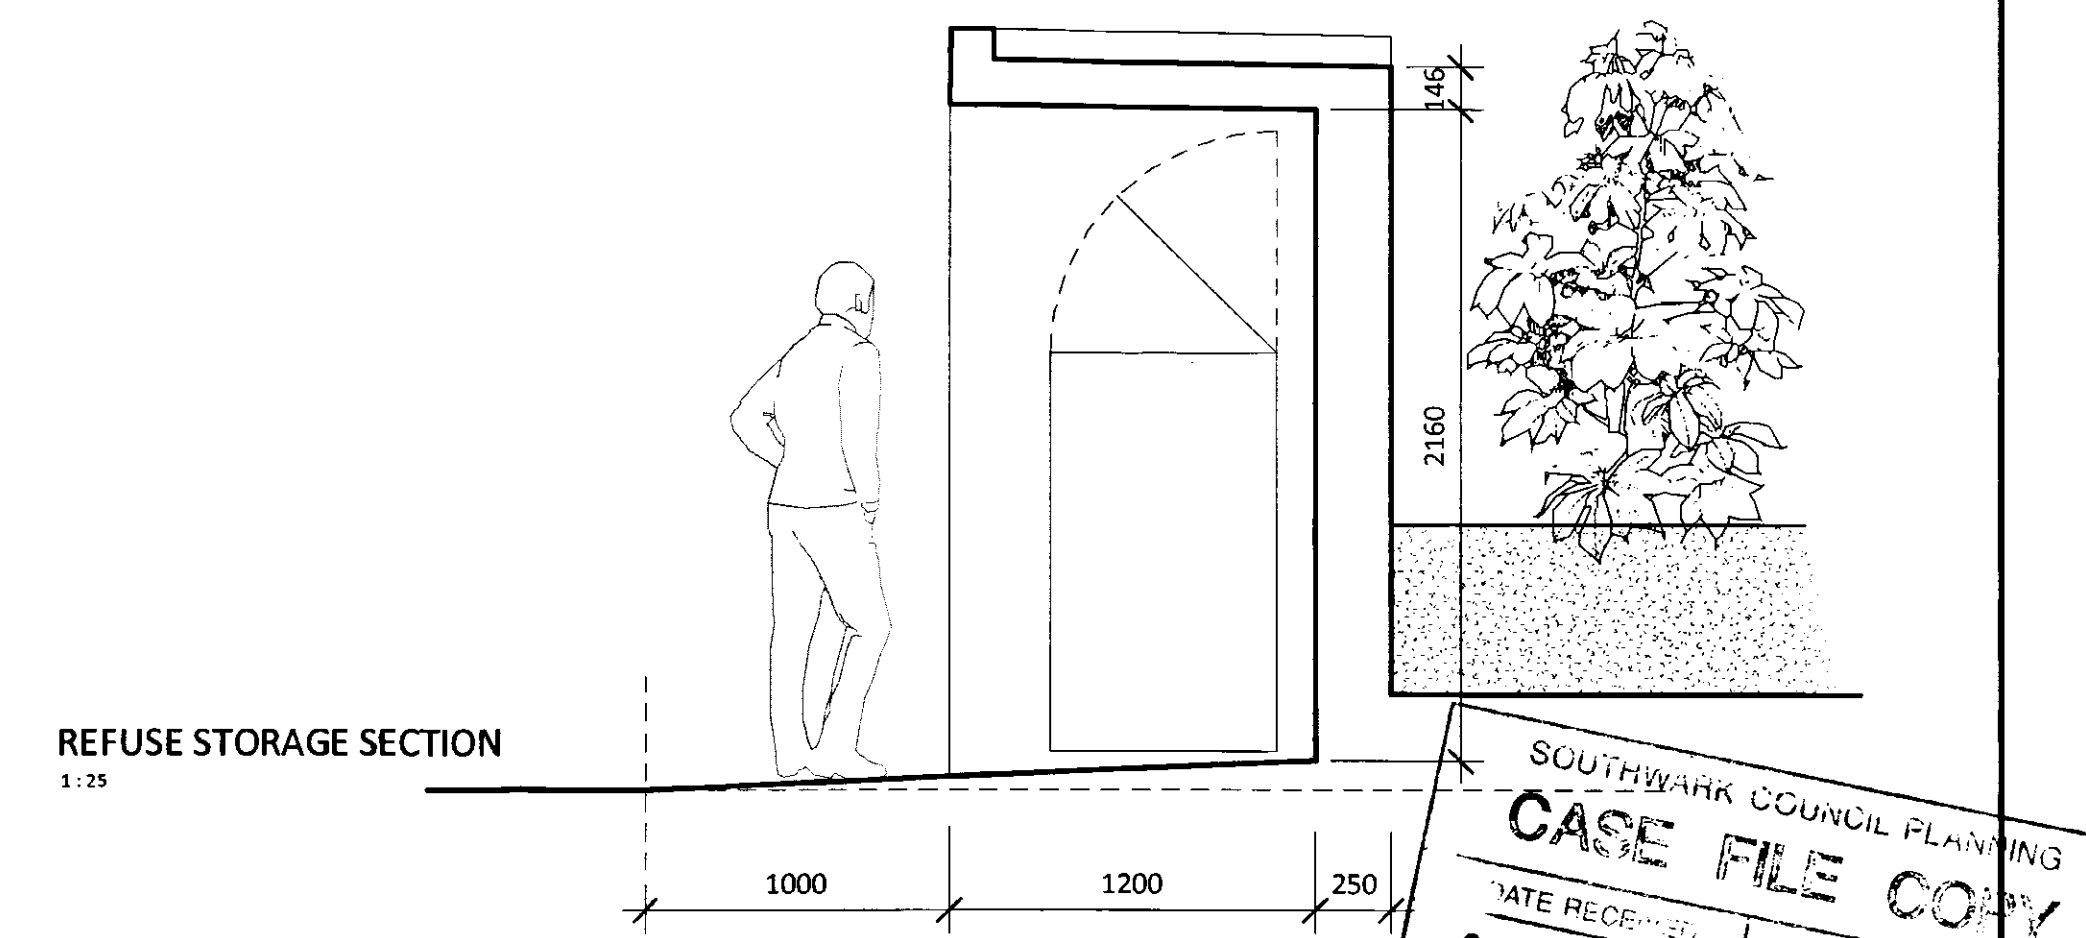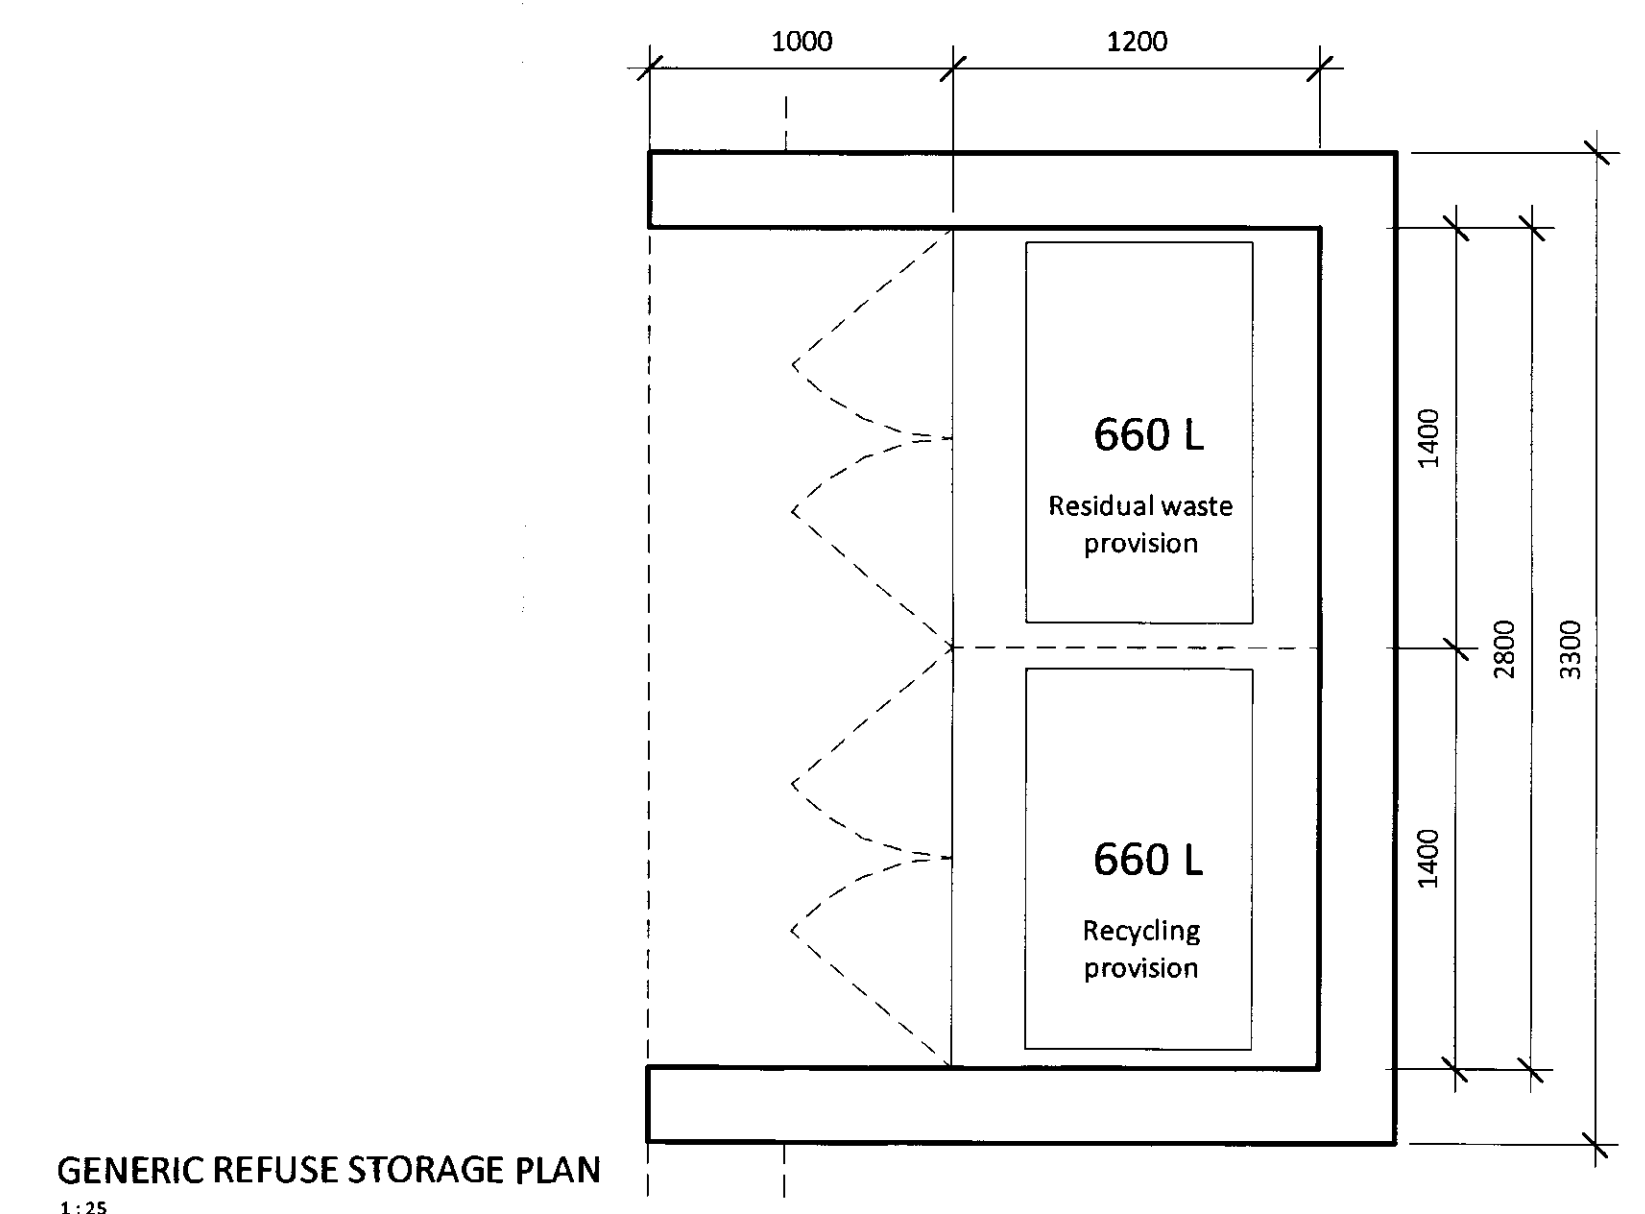

SOUTHWARK COUNCIL PLANNING
CASE FILE COPY

DATE RECEIVED
08 APR 2011

REGISTERED NUMBER
10 AP 375

KSR architects

Project: 123 GROVE PARK
London

Title: PROPOSED CYCLE AND REFUSE STORAGE

Rev: Notes

Date: Dec 2010 **Drawn By:** LRG **Checked:** LRG **Project Ref:** GRP **Drawing No:** GRP - DT 404 **Revision:**

Scale: 1:25 @A1