




HOUSE 1 - GL
1:100

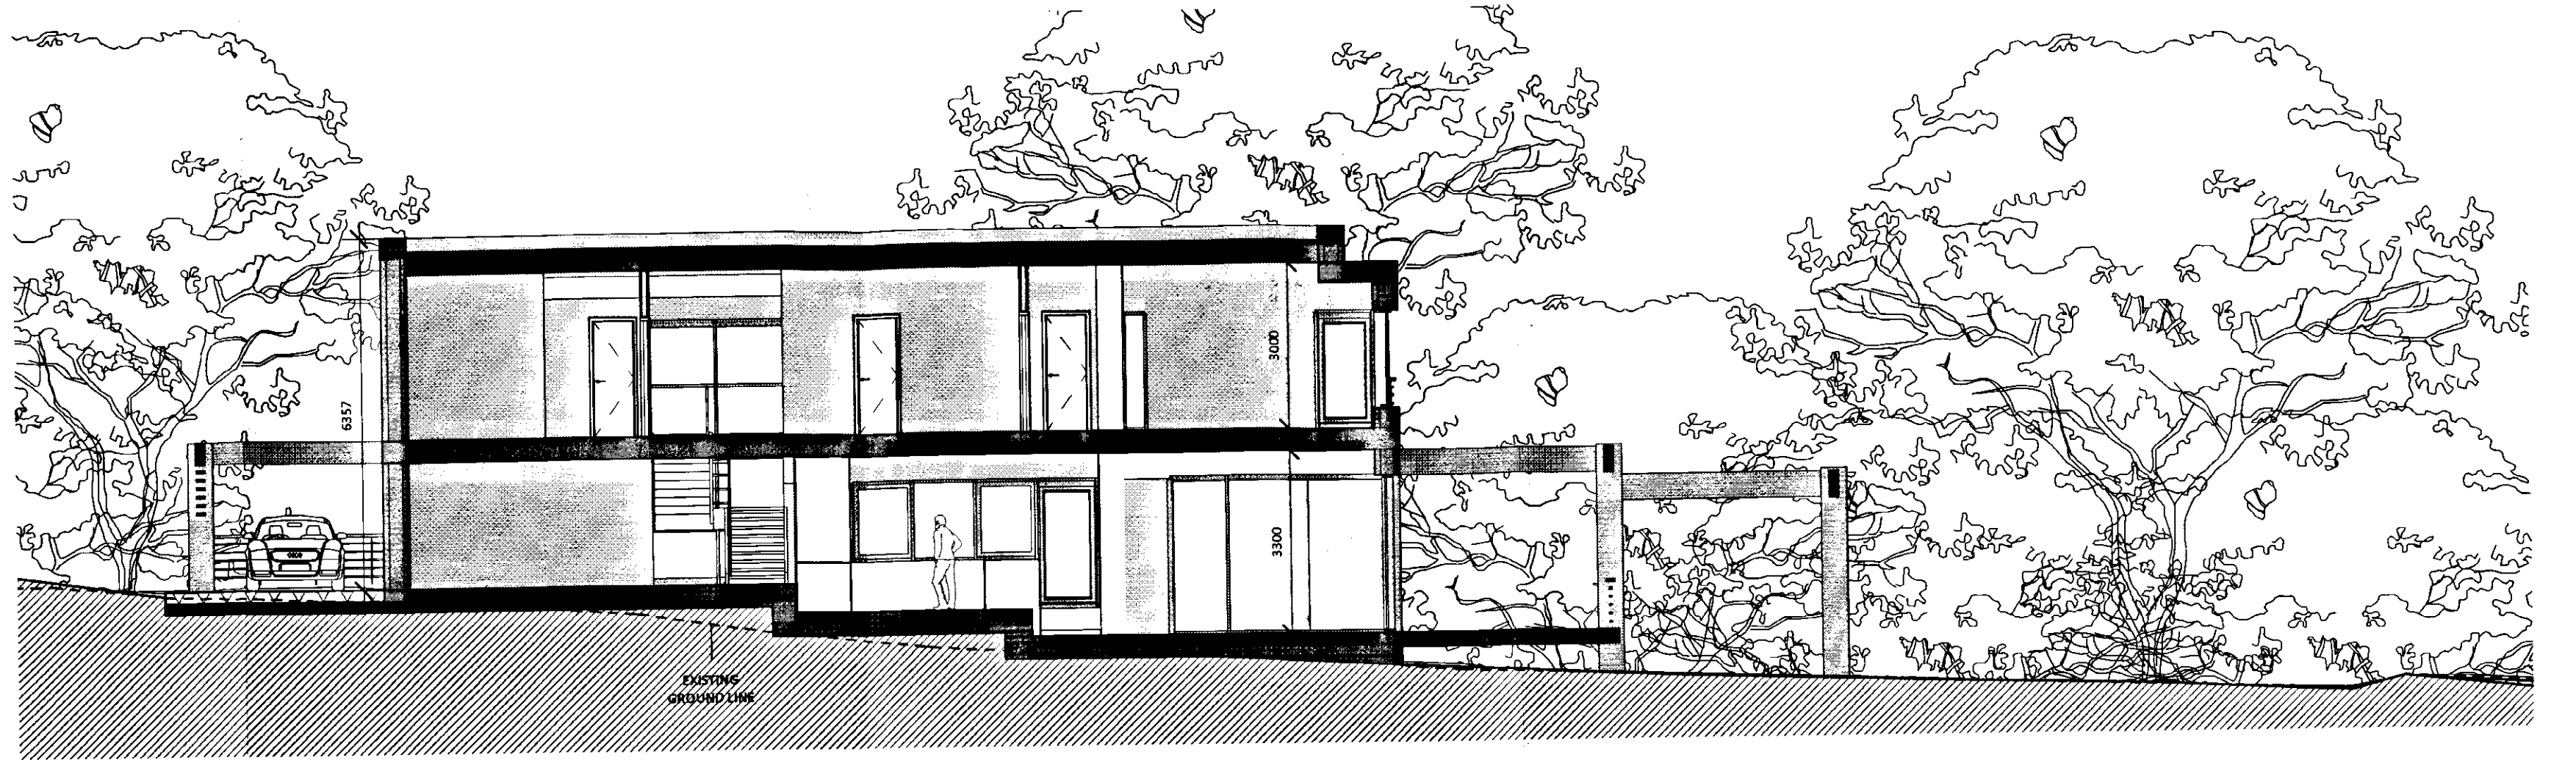

HOUSE 1 - SECTION
1:100

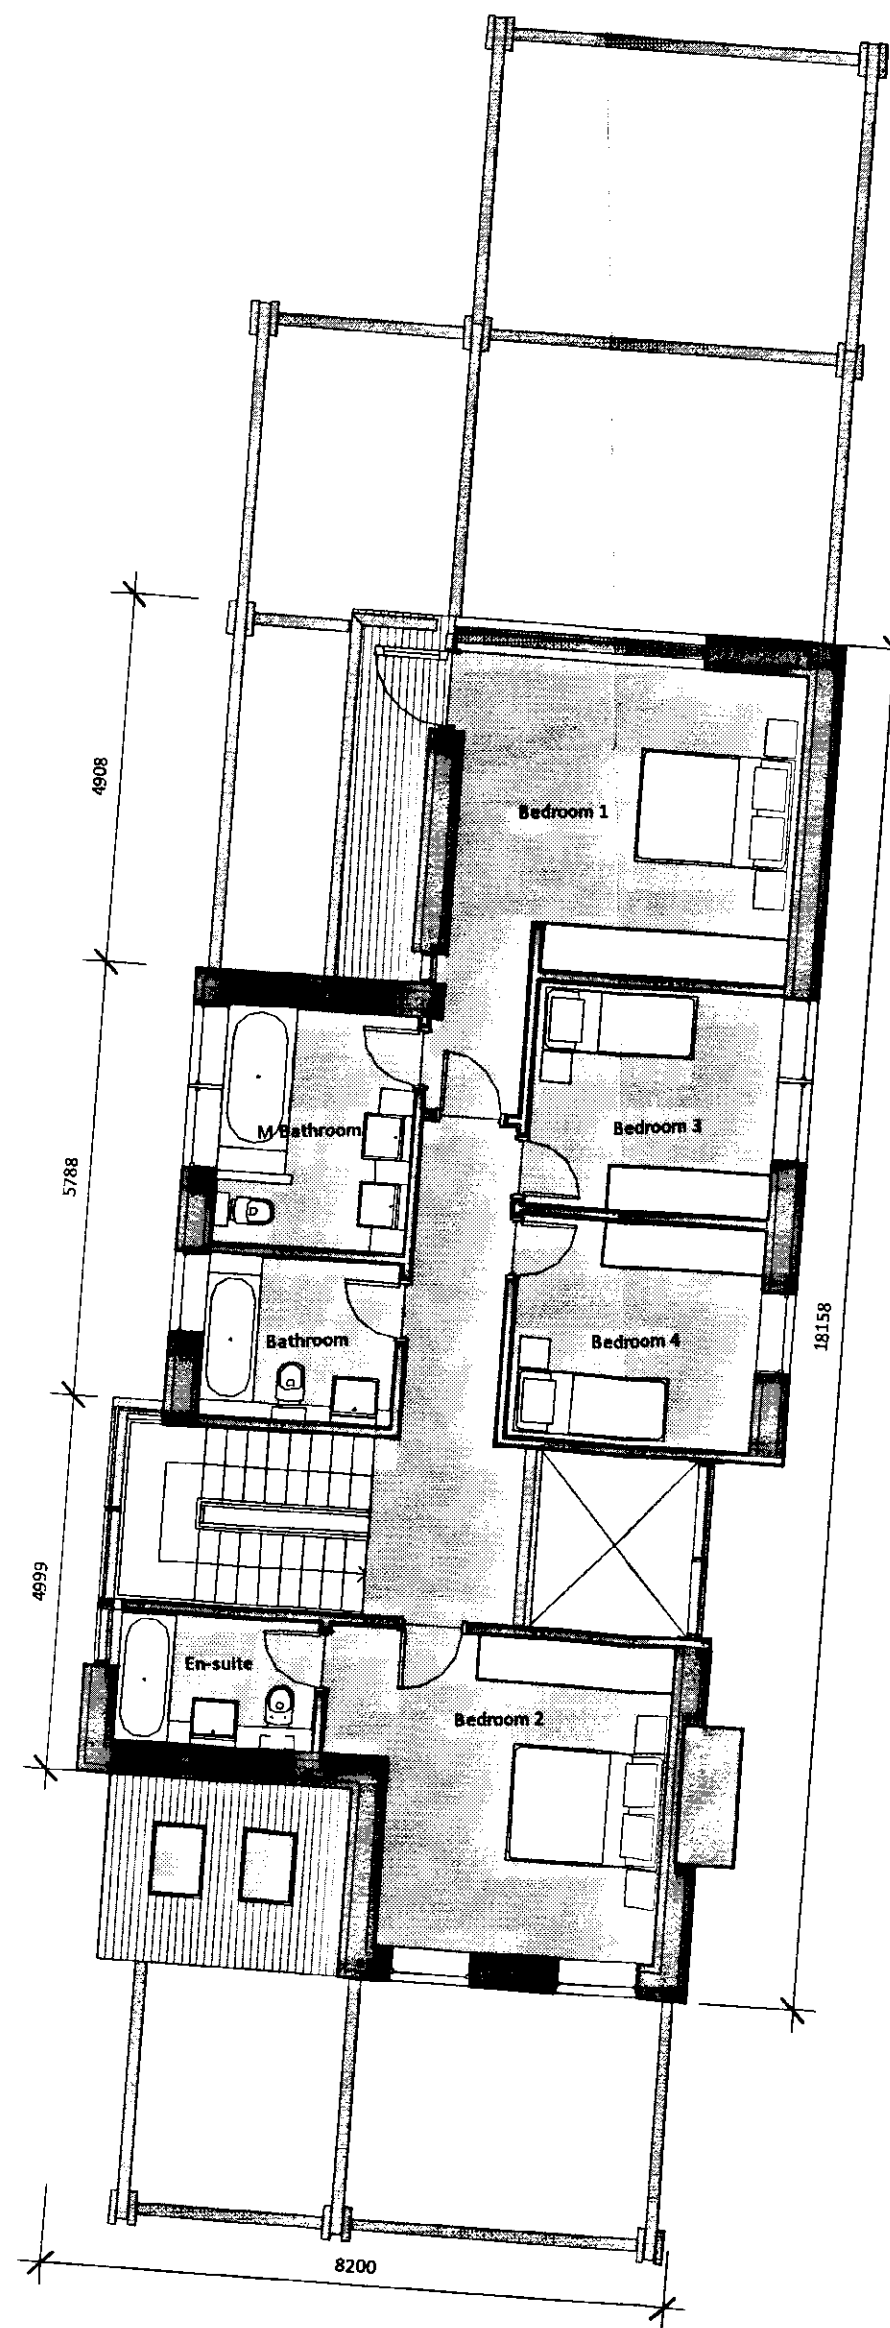


HOUSE 1 - L1
1:100

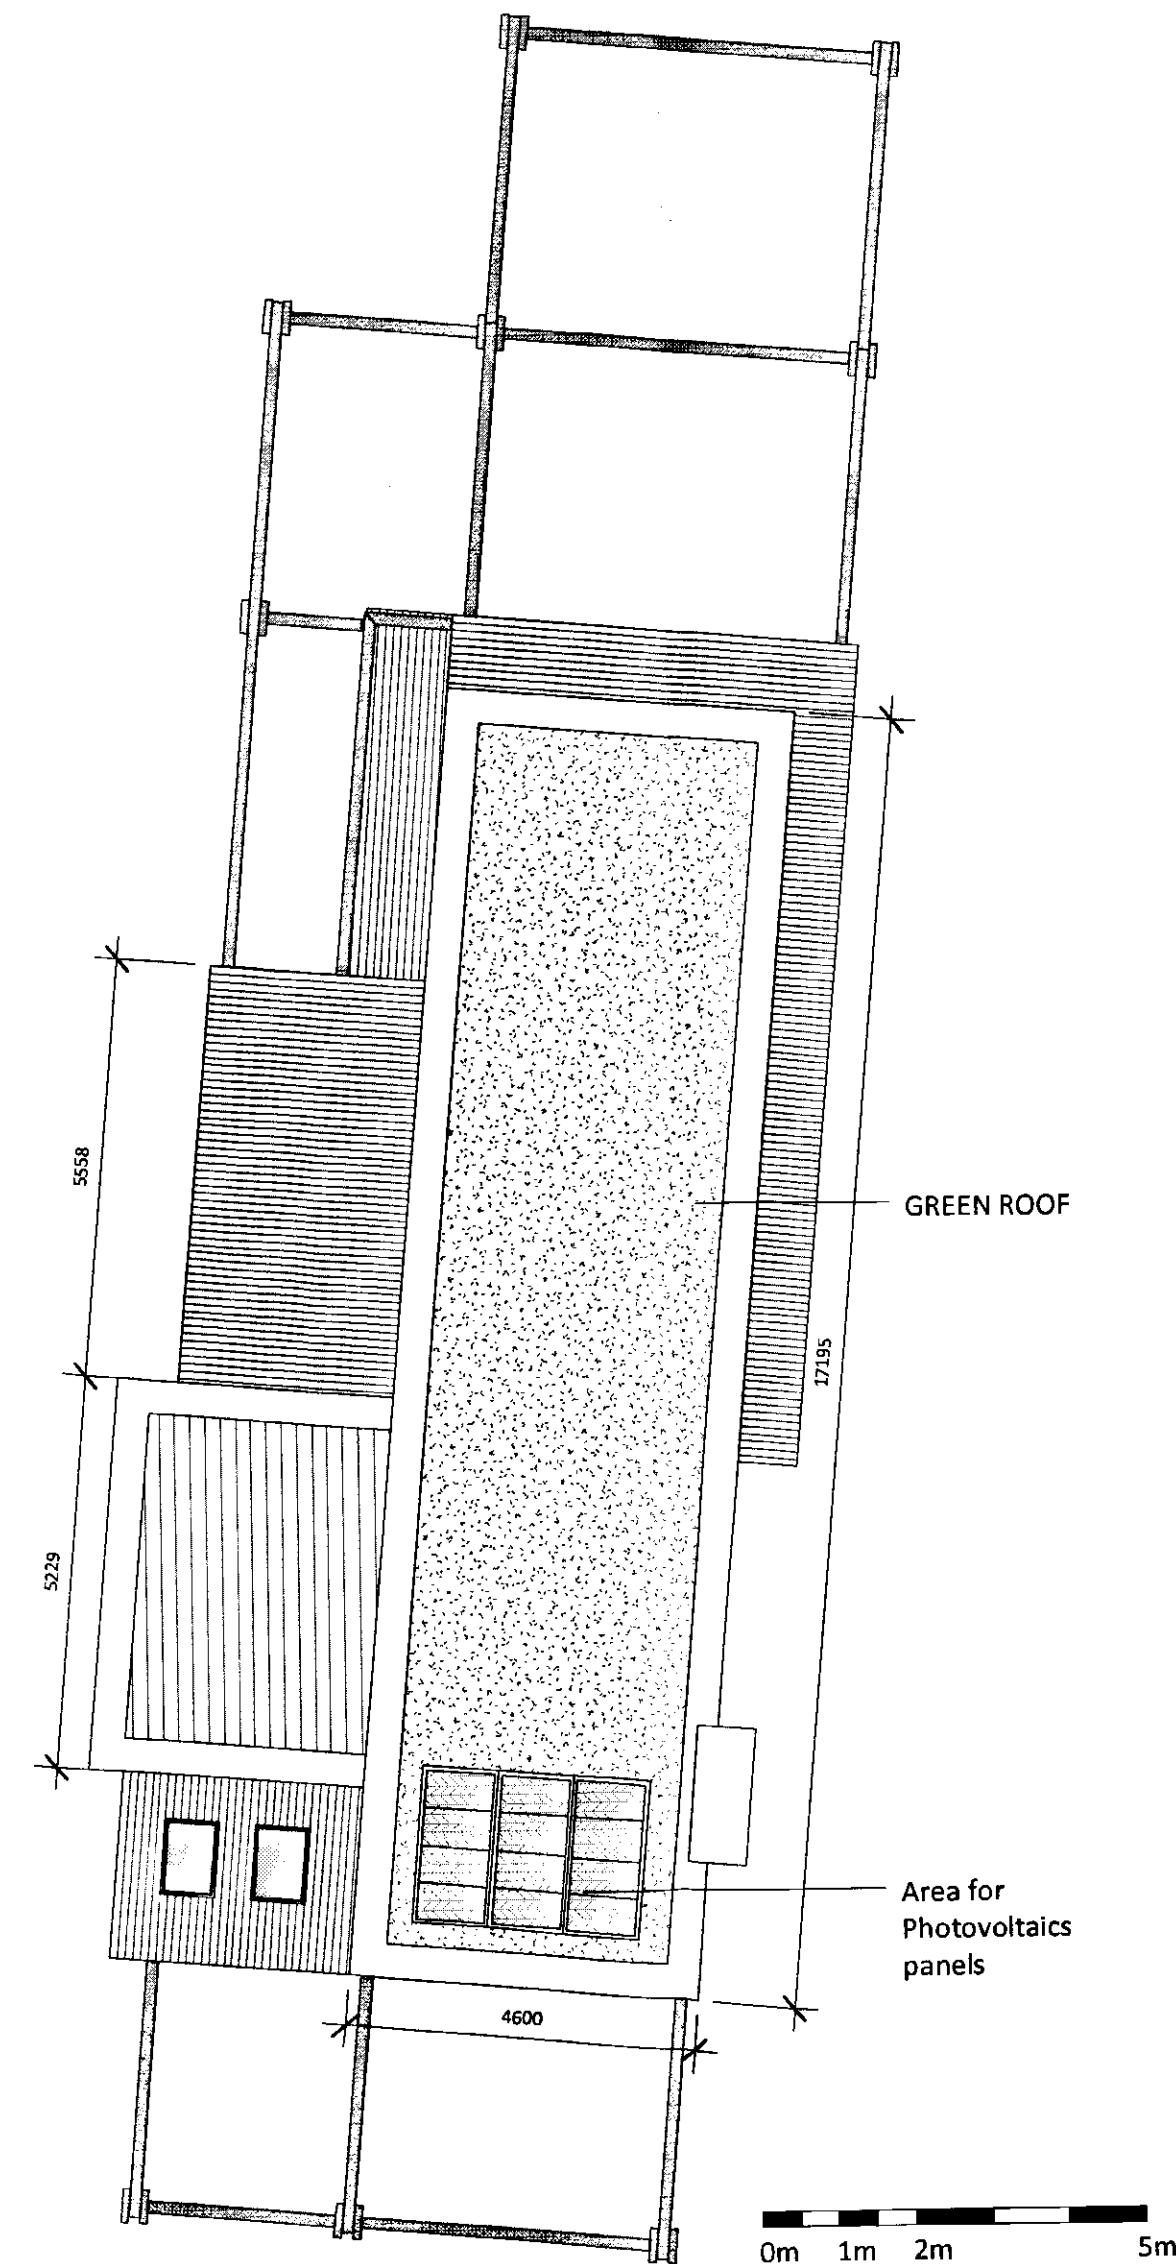

HOUSE 1 - RL
1:100

SOUTHWARK COUNCIL PLANNING	
CASE FILE COPY	
DATE RECEIVED	DECISION AND DATE
08 APR 2011	
REGISTERED NUMBER	

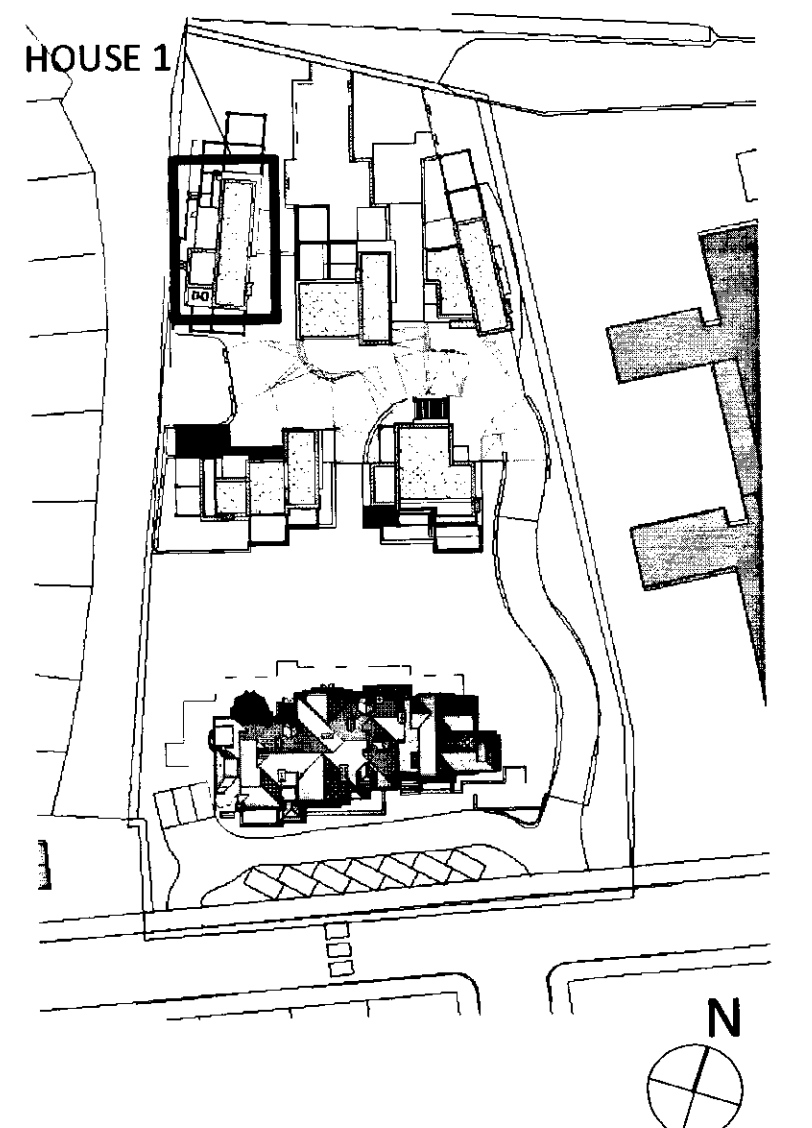

General notes:

This drawing is copyright of KSR architects. This drawing must be read in conjunction with the designers risk assessment, specification and all other relevant documentation and drawings. KSR architects accept no liability for any expense, loss or damage of whatever nature and however arising from any variation made to this drawing or in the execution of the work to which it relates which has not been referred to them and their approval obtained. Do not scale from this drawing or the digital data, only figured dimensions are to be used. For planning refer to linear scale. Check all dimensions on site.

Notes/Legends

Dwelling type (beds/persons)		Essential GIA (sq.m)	Living/ dining/ kitchen	Separate Kitchen/ diner?	Bed 1 (sq.m)	Bed 2 (sq.m)	Bed 3 (sq.m)	Bed 4 (sq.m)	Bathroom (sq.m)	Entry Level WC	Storage (sq.m)	Study (sq.m)	Open Space (sq.m)	
HOUSE 1 (2 storey)	4b6p	LHDG	107.0	31.0	yes	12.8	12.8	8.4	8.4	1	1	1.4	-	9.0
		KSR	215.5	67.4	yes	21.1	17.0	9.6	9.6	3	1	1	6.5	-
			ALL COMPLIANT											

PLANNING APPLICATION
Dec 2010

Rev: None
© KSR architects

KSR architects
14 Greenland Street
London
NW1 0ND
T: +44 (0)20 7692 5050
F: +44 (0)20 7692 5050
www.ksr-architects.com

KSR architects

Project:
123 GROVE PARK
London

Title:
PROPOSED HOUSE 1 - PLANS & SECTION

Date: Dec 2010
Scale: As indicated @A1

Drawn By: LRG

Checked: LRG

Project Ref:

Drawing No:


Revision:

GRP


GRP-H1 101



HOUSE 1 - WEST ELEVATION
1:100

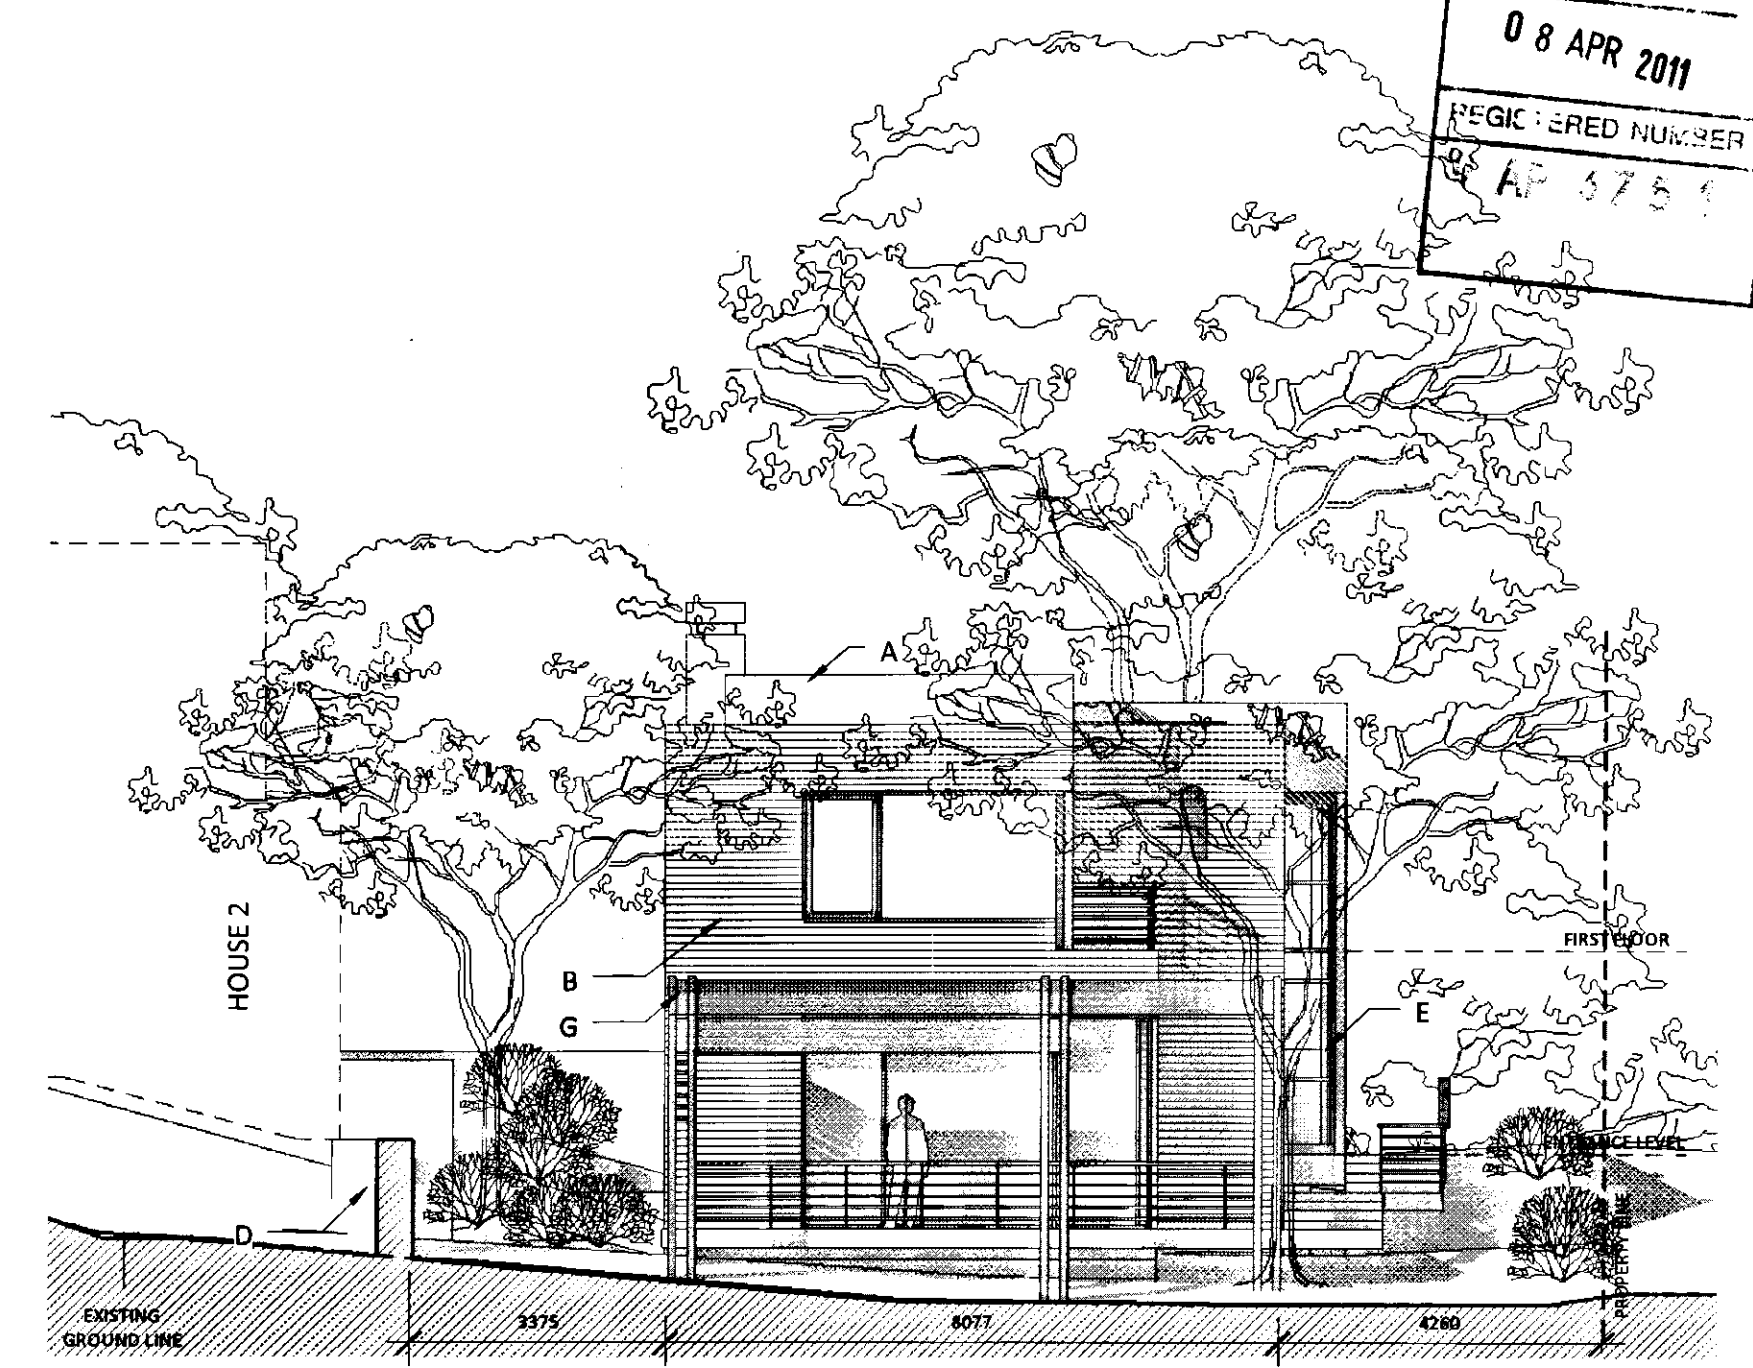

HOUSE 1 - NORTH ELEVATION
1:100

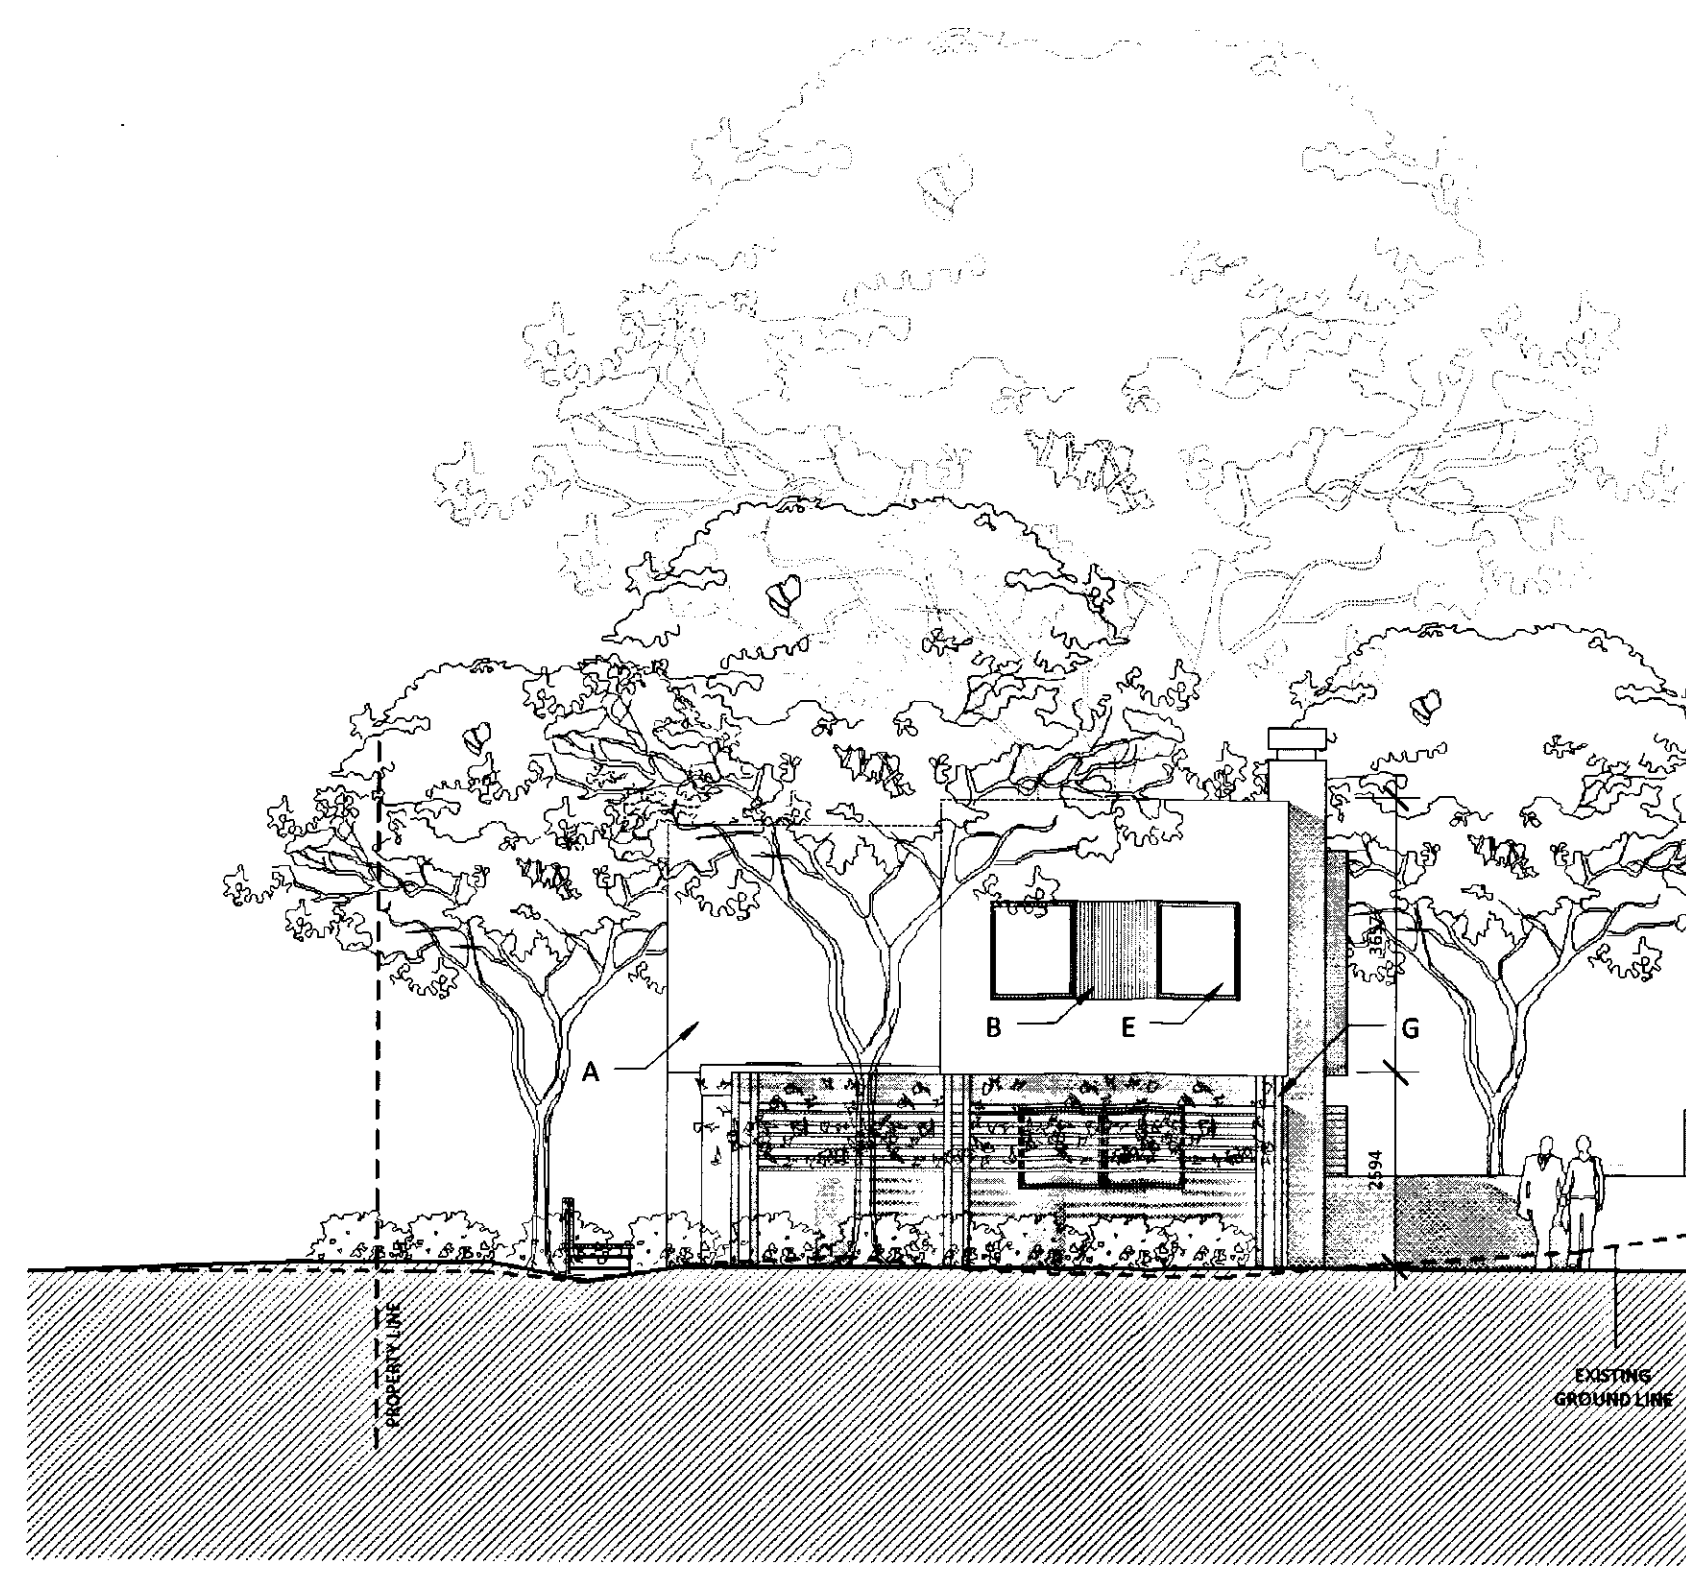

HOUSE 1 - SOUTH ELEVATION
1:100



HOUSE 1 - EAST ELEVATION
1:100

General notes:
This drawing is copyright of KSR architects. This drawing must be read in conjunction with the design's risk assessment, specification and all other relevant documentation and drawings. KSR architects accept no liability for any expense, loss or damage of whatsoever nature and however arising from any variation made to this drawing or in the execution of the work to which it relates which has not been referred to them and their approval obtained.
Do not scale from this drawing or the digital data, only figured dimensions are to be used. For Planning refer to linear scale.
Check all dimensions on site.

Notes/Legends

KEY LEGEND

- A - HORIZONTAL FORMAT BRICKWORK
- B - TREATED TIMBER PANELLING
- C - TIMBER SCREENWORK
- D - BRICK PLANTER
- E - PAINTED ALUMINIUM FRAMED WINDOW
- F - HARDWOOD TIMBER DOOR
- G - TIMBER PERGOLA STRUCTURE

Stamp

Key Plan

PLANNING APPLICATION
Dec 2010

KSR architects
14 Greenland Street
London
NW1 0ND

t: +44 (0)20 7692 9000
f: +44 (0)20 7692 9000
www.ksr-architects.com

KSR architects

Project:
123 GROVE PARK
London

Title:
PROPOSED HOUSE 1 - ELEVATIONS

Rev:

Rev	Date	By	Check
1	Dec 2010	LRG	LRG

Date: Dec 2010

Drawn By: LRG

Checked: LRG

Project Ref: GRP

Drawing No: GRP - H1 301

Revision: