



PROPOSED SOUTH ELEVATION (front)

1 : 100



PROPOSED EXTENSION - CENTRAL BAY DETAILS

1 : 25

General notes:

This drawing is copyright of KSR architects. This drawing must be read in conjunction with the designer's risk assessment, specification and all other relevant documentation and drawings. KSR architects accept no liability for any expenses, loss or damage of whatsoever nature and however arising from any variation made to this drawing or in the execution of the work to which it relates which has not been referred to them and their approval obtained.
Do not scale from this drawing or the digital data, only figured dimensions are to be used. For Planning refer to linear scale.
Check all dimensions on site.

Notes/Legends

Stamp

Key Plan

PLANNING
APPLICATION
Dec 2010


Rev: Notes: Date: Dec 2010 Drawn By: LRG Checked: LRG Project Ref: GRP Drawing No: GRP - DT 401 Revision:

KSR architects
14 Greenleaf Street
London
NW1 0SD
T: +44 (0)20 7592 5000
F: +44 (0)20 7592 5050
www.ksr-architects.com

Project:
123 GROVE PARK
London

Title:
PROPOSED EXTENSION CENTRAL BAY
ELEVATION DETAILS

KSR
architects

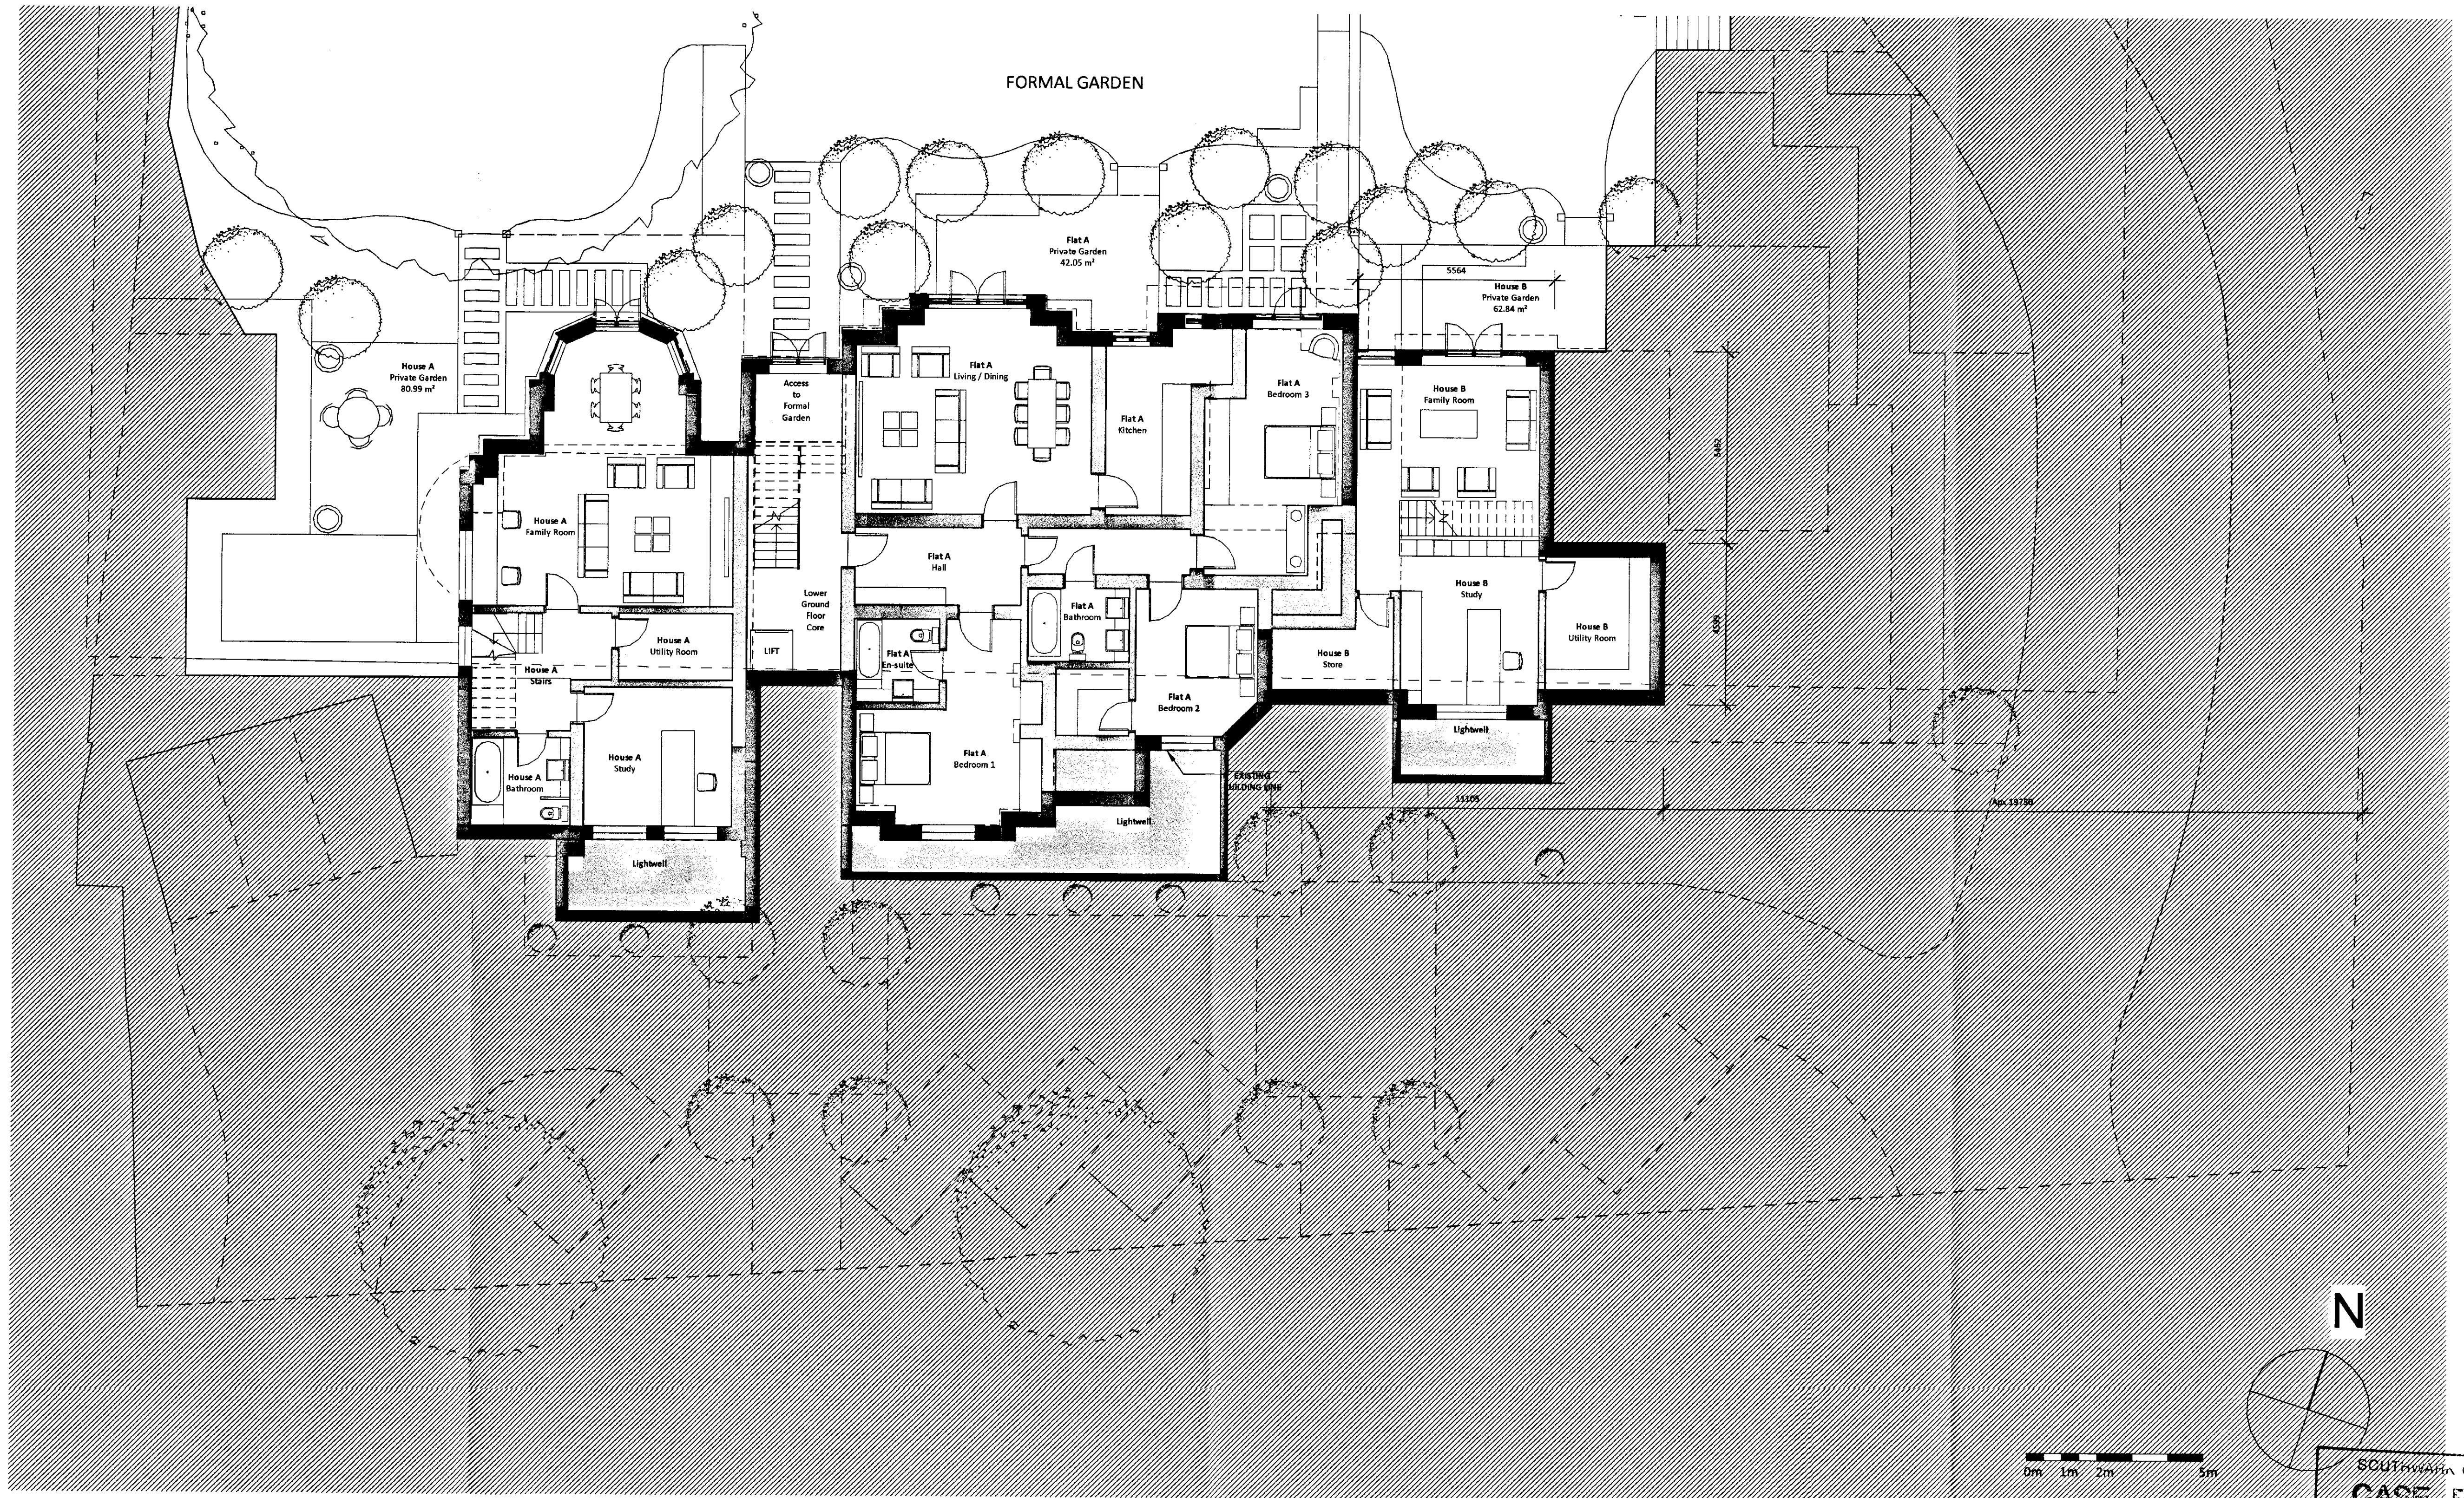

LOWER GROUND LEVEL
1:100

SOUTHWARK COUNCIL PLANNING	
CASE FILE COPY	
DATE RECEIVED	DECISION AND DATE
08 APR 2011	
REGISTERED NUMBER	
15105	

General notes:
This drawing is copyright of KSR architects. This drawing must be read in conjunction with the design's risk assessment, specification and all other relevant documentation and drawings. KSR architects accept no liability for any error, omission, loss or damage of whatsoever nature and however arising from any variation made to this drawing or in the execution of the work to which it relates which has not been referred to them and their approval obtained.
Do not scale from this drawing or the digital data, only figured dimensions are to be used. For Planning refer to larger scale.
Check all dimensions on site.

Notes/Legend:

Scale:

Key Plan:

PLANNING APPLICATION
Dec 2010

KSR architects
14 Greenland Street
London
NW1 0ND

T: +44 (0)20 7692 5000
F: +44 (0)20 7692 5000
www.ksr-architects.com

KSR
architects


Project:
123 GROVE PARK
London

Title:
PROPOSED LOWER GROUND LEVEL
PLAN

Rev	Notes	Date	Drawn By	Checked By	Project Ref	Drawing No	Revision
1		Dec 2010	LRG	LRG	GRP	GRP - EB 101	

© KSR architects

Scale: 1:100 @A1 / 1:200 @A3

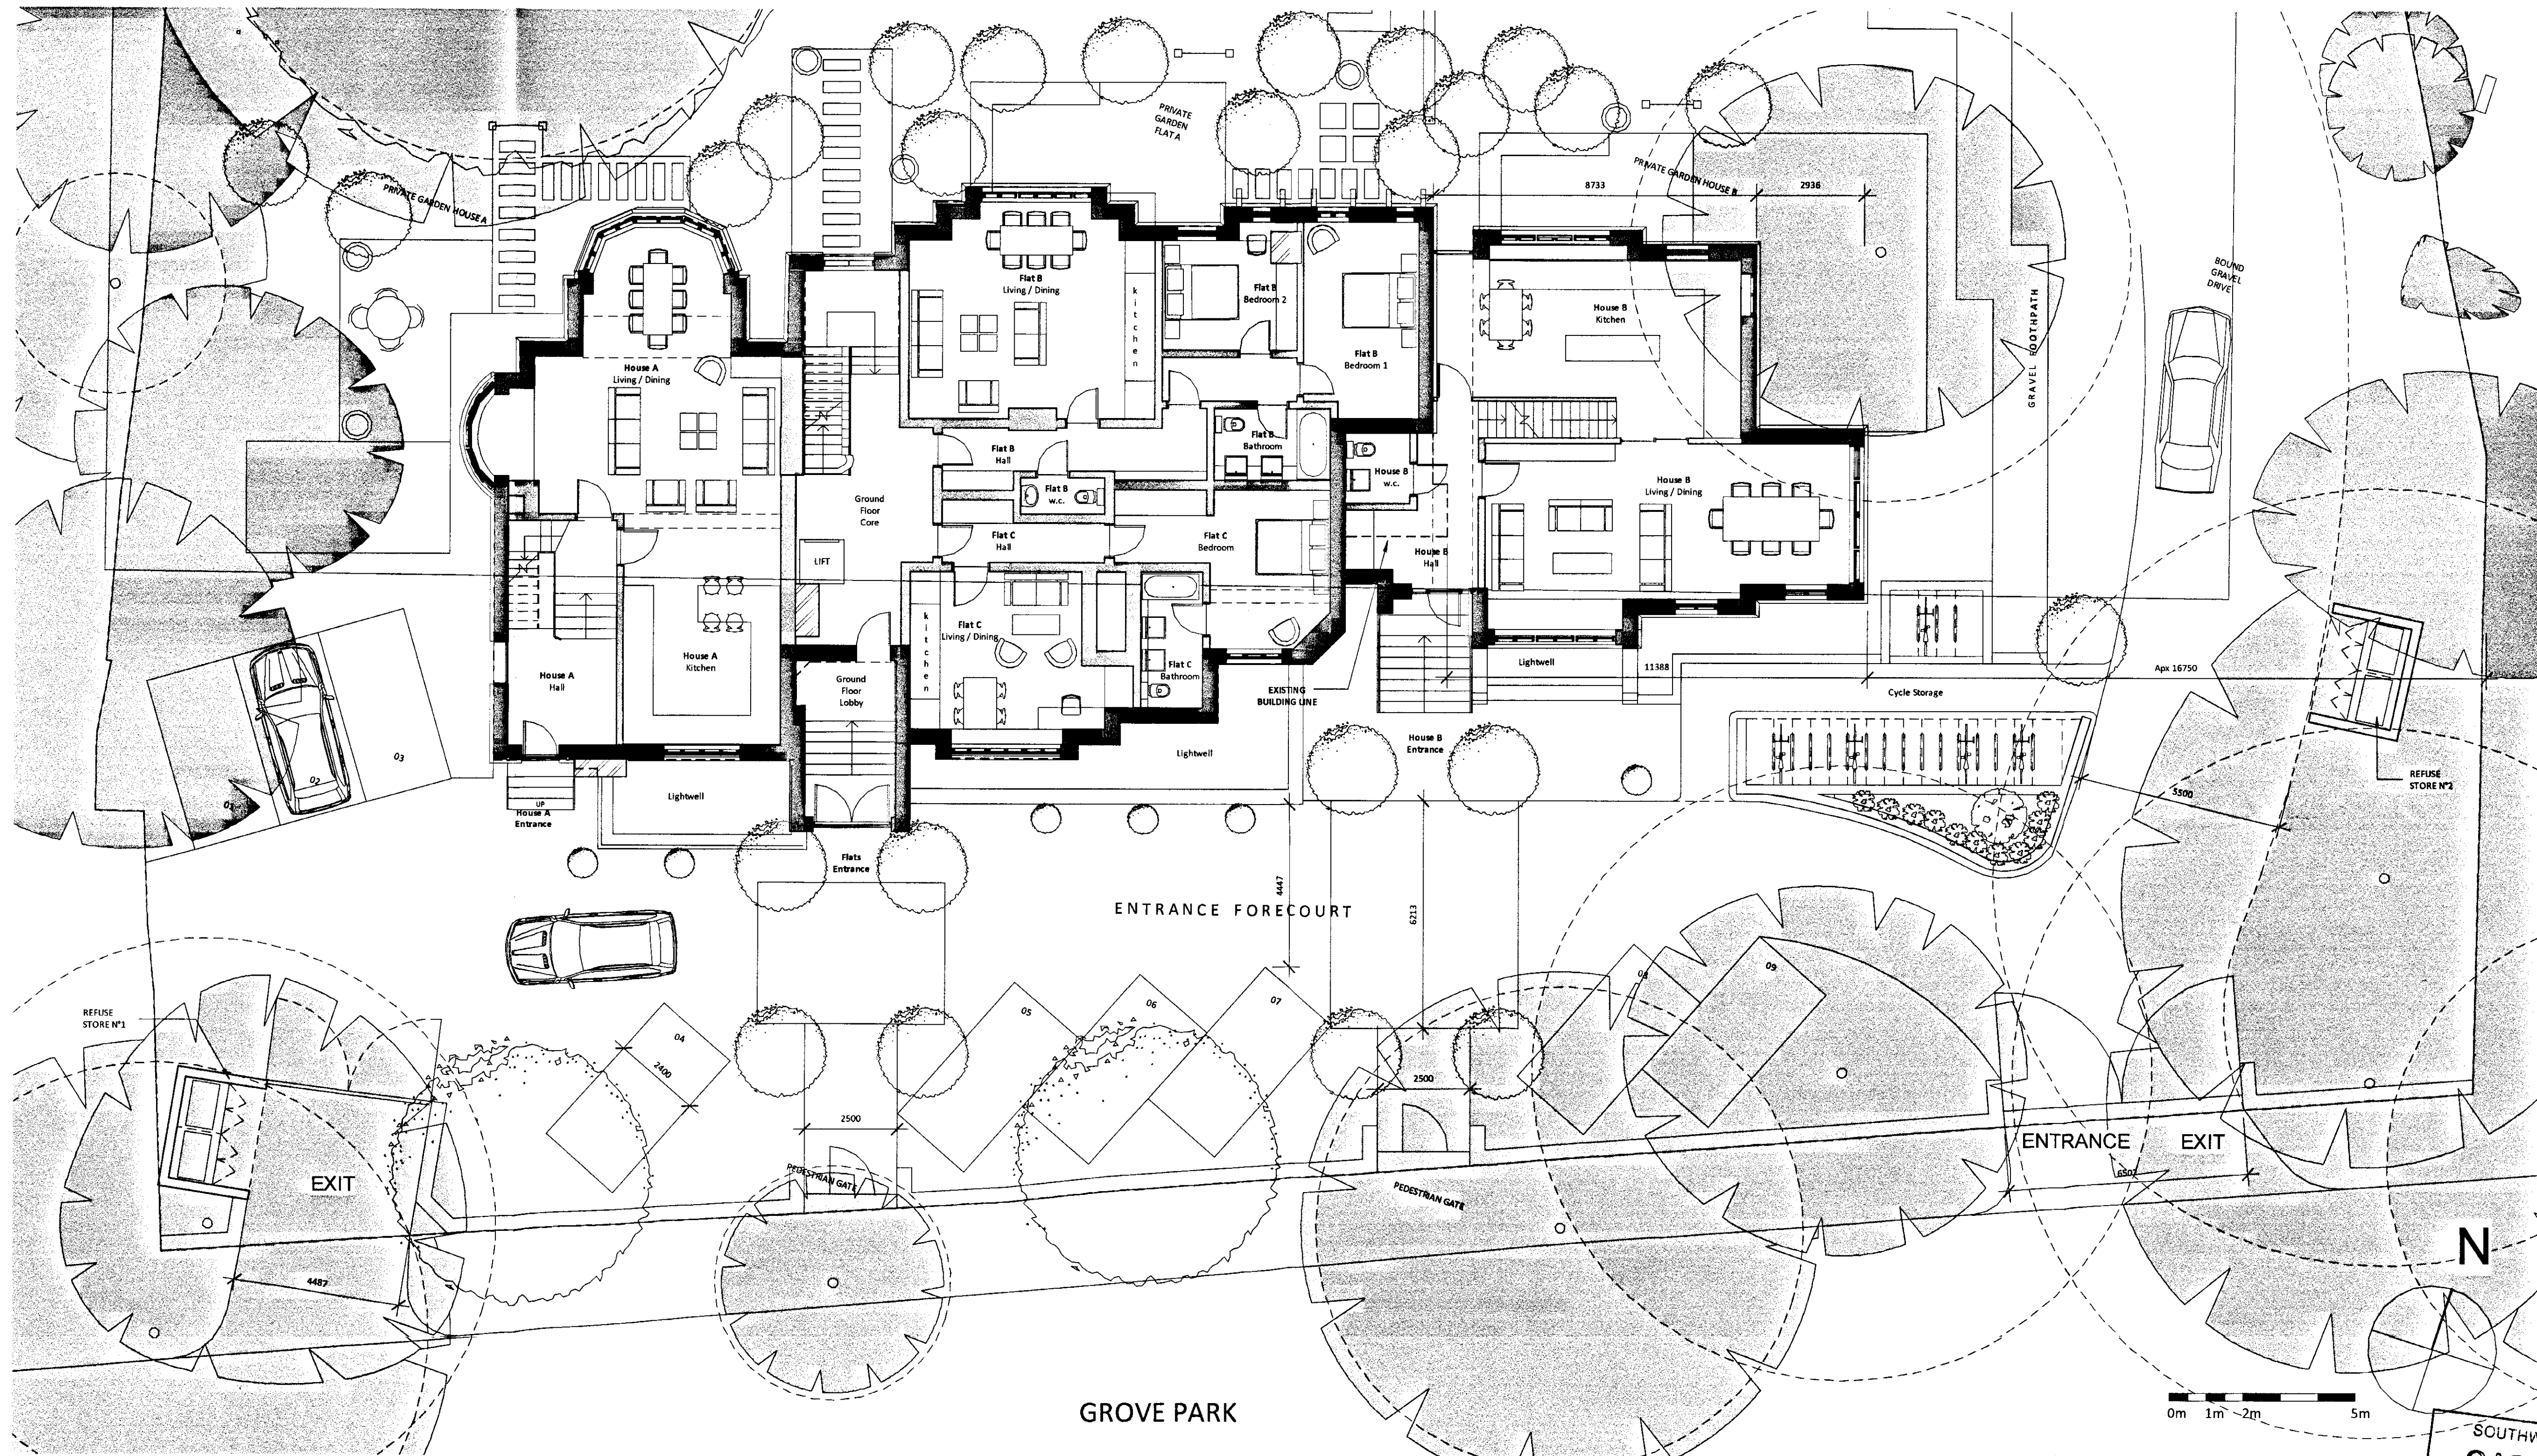

GROUND FLOOR LEVEL
1:100

General notes:
This drawing is copyright of KSR architects. This drawing must be read in conjunction with the design's risk assessment, specification and all other relevant documentation and drawings. KSR architects accept no liability for any expense, loss or damage of whatsoever nature and however arising from any variation made to this drawing or in the execution of the work to which it relates which has not been referred to them and their approval obtained.
Do not scale from this drawing or the digital data, only figured dimensions are to be used. For Planning refer to tender scale.
Check all dimensions on site.

Notes/Legends

Stamp

Key Plan

PLANNING APPLICATION
Dec 2010

KSR architects
14 Overland Street
London
NW1 2ND

T: +44 (0)20 7592 5000
F: +44 (0)20 7592 5050
www.ksr-architects.com

architects

Project:
123 GROVE PARK
London

PROPOSED GROUND LEVEL PLAN

Rev: Notes


Date: Dec 2010 Drawn By: LRG

Checked: LRG

Project Ref: GRP

Drawing No: GRP - EB 102

Revision

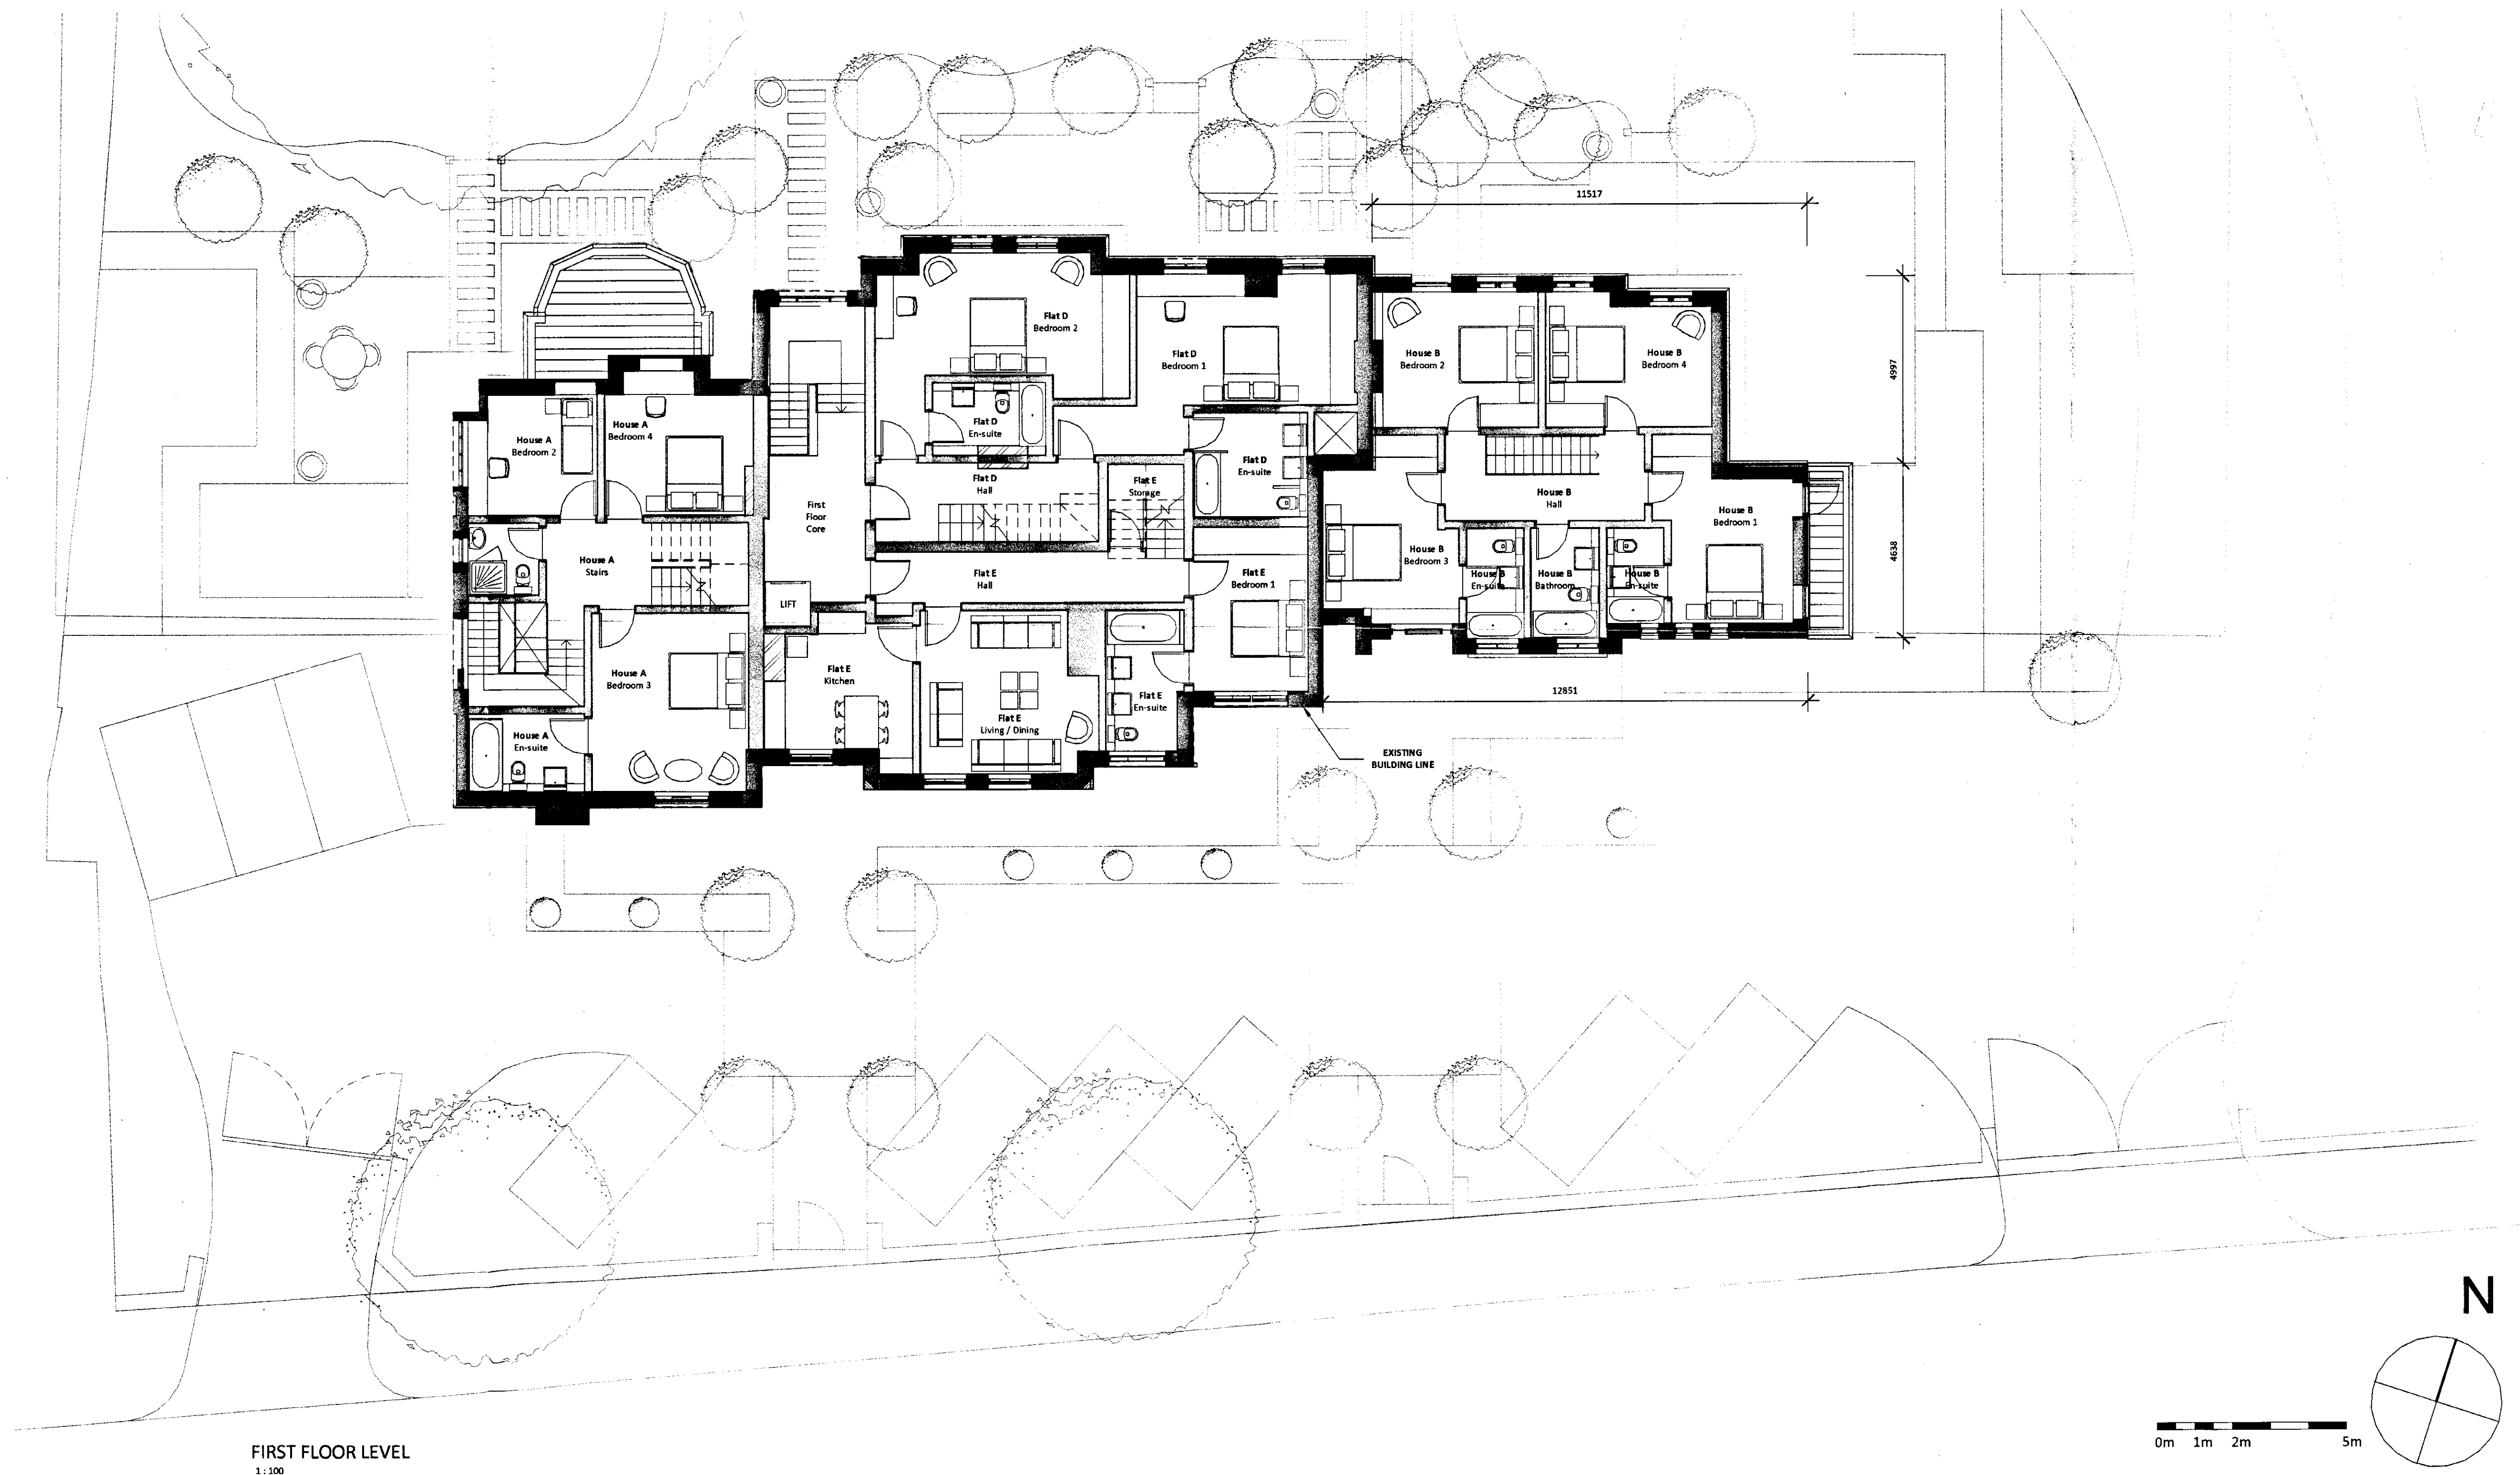

FIRST FLOOR LEVEL
1:100

SOUTHMARK COUNCIL PLANNING	
CASE FILE COPY	
DATE RECEIVED	08 APR 2011
REGISTERED NUMBER	10 AP 9973
DECISION AND DATE	

General notes:
This drawing is copyright of KSR architects. The drawing must be read in conjunction with the design's risk assessment, specification and all other relevant documentation and drawings. KSR architects accept no liability for any expense, loss or damage of whatsoever nature and however arising from any variation made to this drawing or in the execution of the work to which it relates which has not been referred to them and their approval obtained.
Do not scale from this drawing or the digital data, only figured dimensions are to be used. For planning refer to these scales.
Check all dimensions on site.

Notes/Legends

Stamp


Key Plan

PLANNING APPLICATION
Dec 2010


KSR architects
14 Greenway Street
London
NW1 0ND
t: +44 (0)20 7692 5000
f: +44 (0)20 7692 5050
www.ksr-architects.com

KSR architects




				Project: 123 GROVE PARK London			Title: PROPOSED FIRST FLOOR LEVEL PLAN		
Rev	Notes			Date: Dec 2010	Drawn By: LFG	Checked: LFG	Project Ref: GRP	Drawing No: GRP - EB 103	Revision:
© KSR architects				Scale: 1: 100 @A1 / 1: 200 @A3					

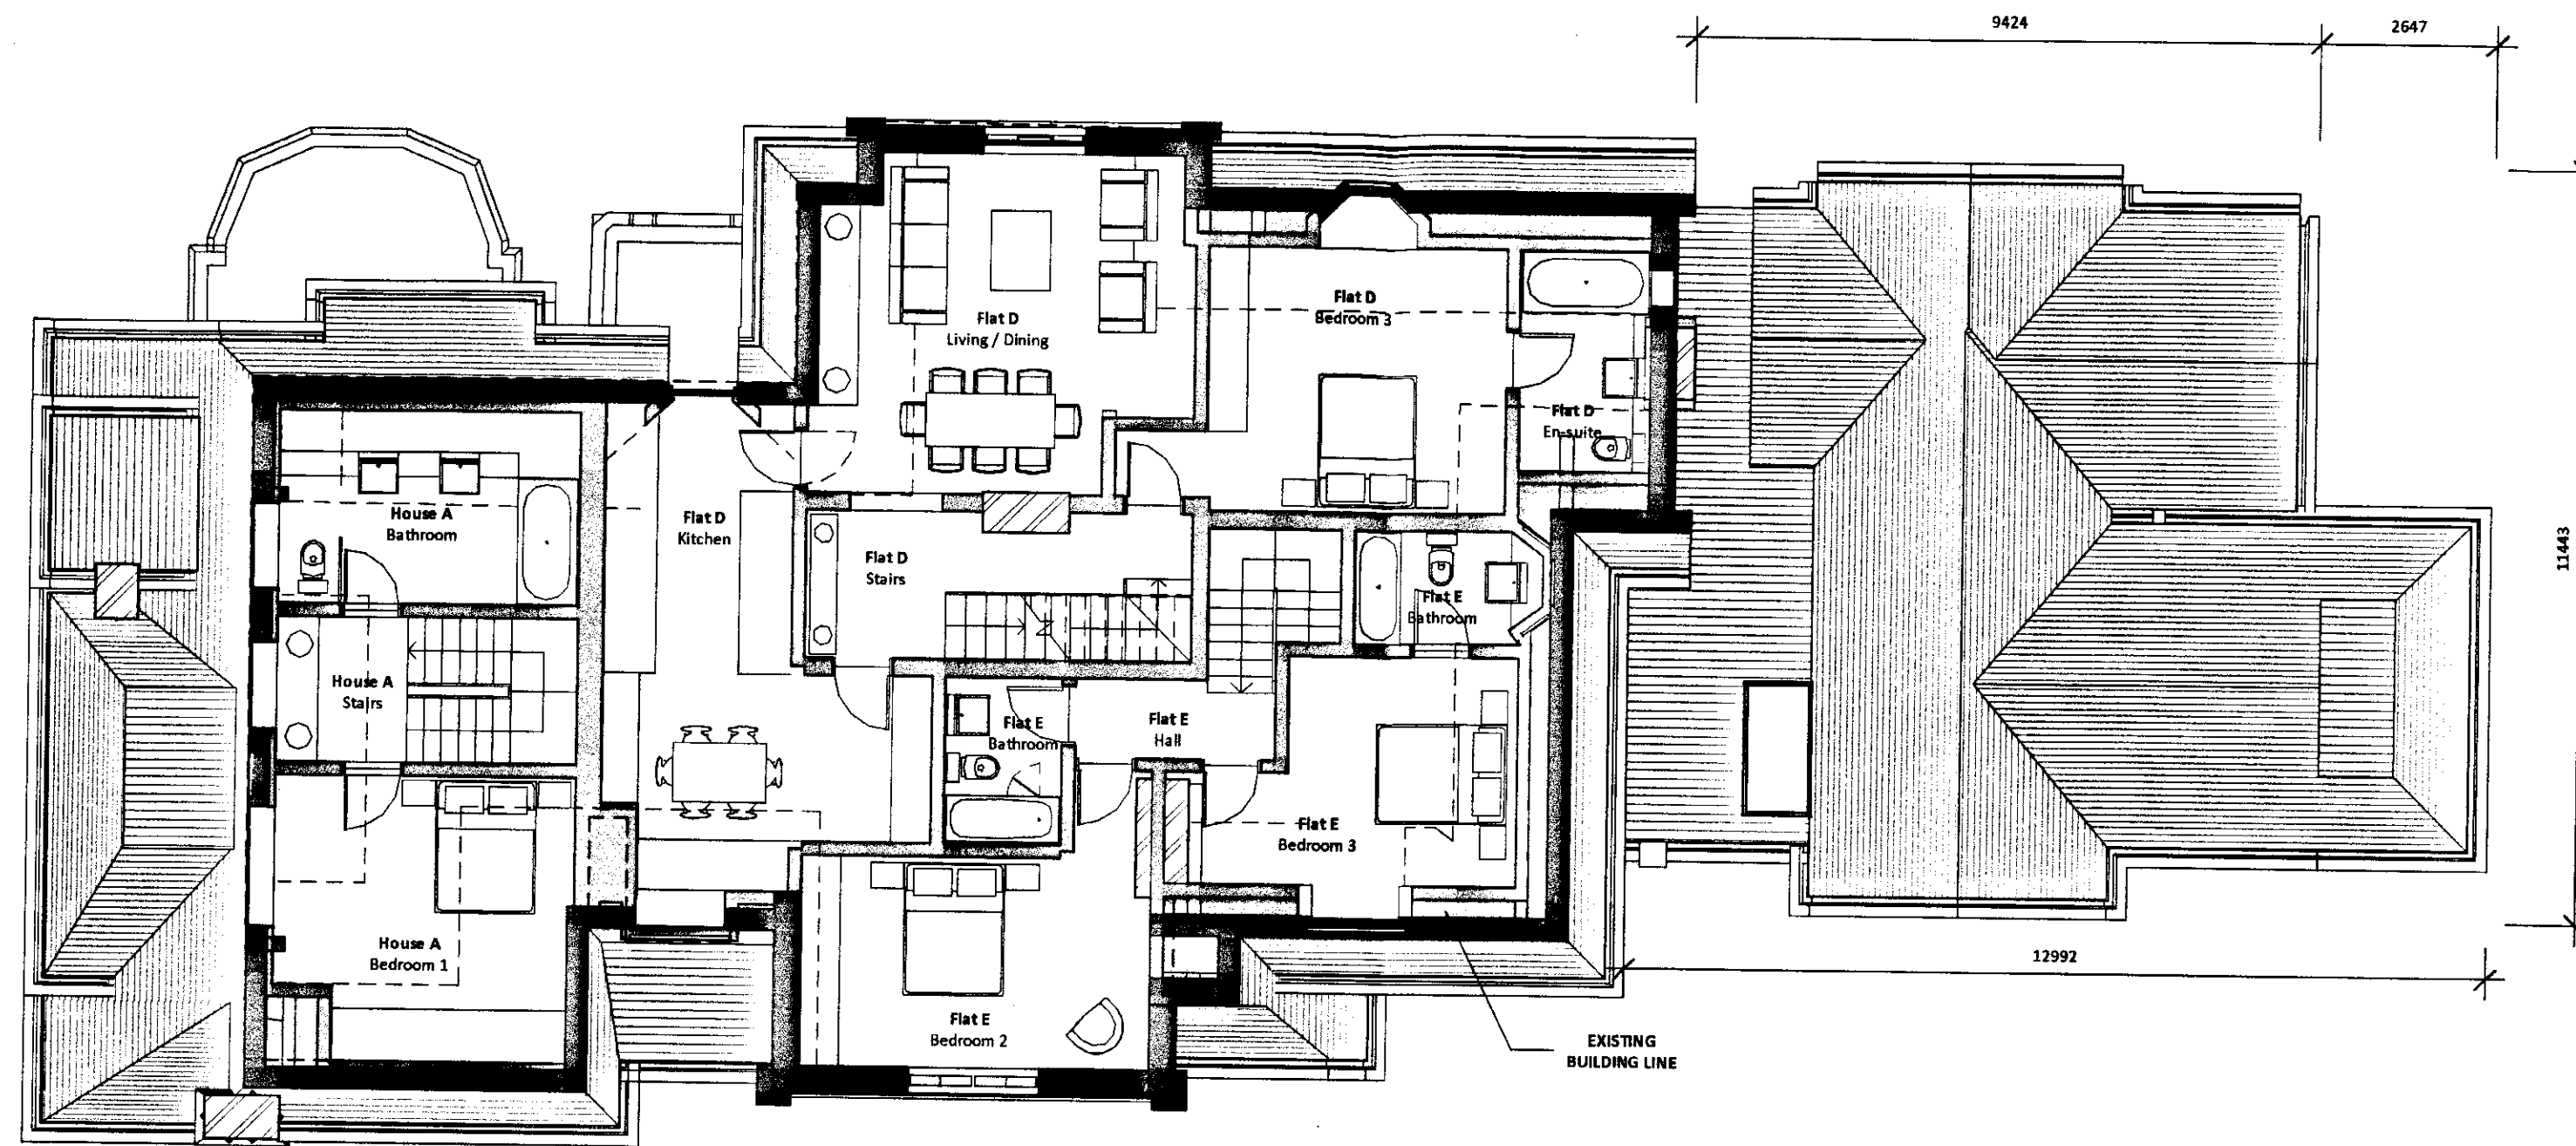

SECOND FLOOR LEVEL
1:100

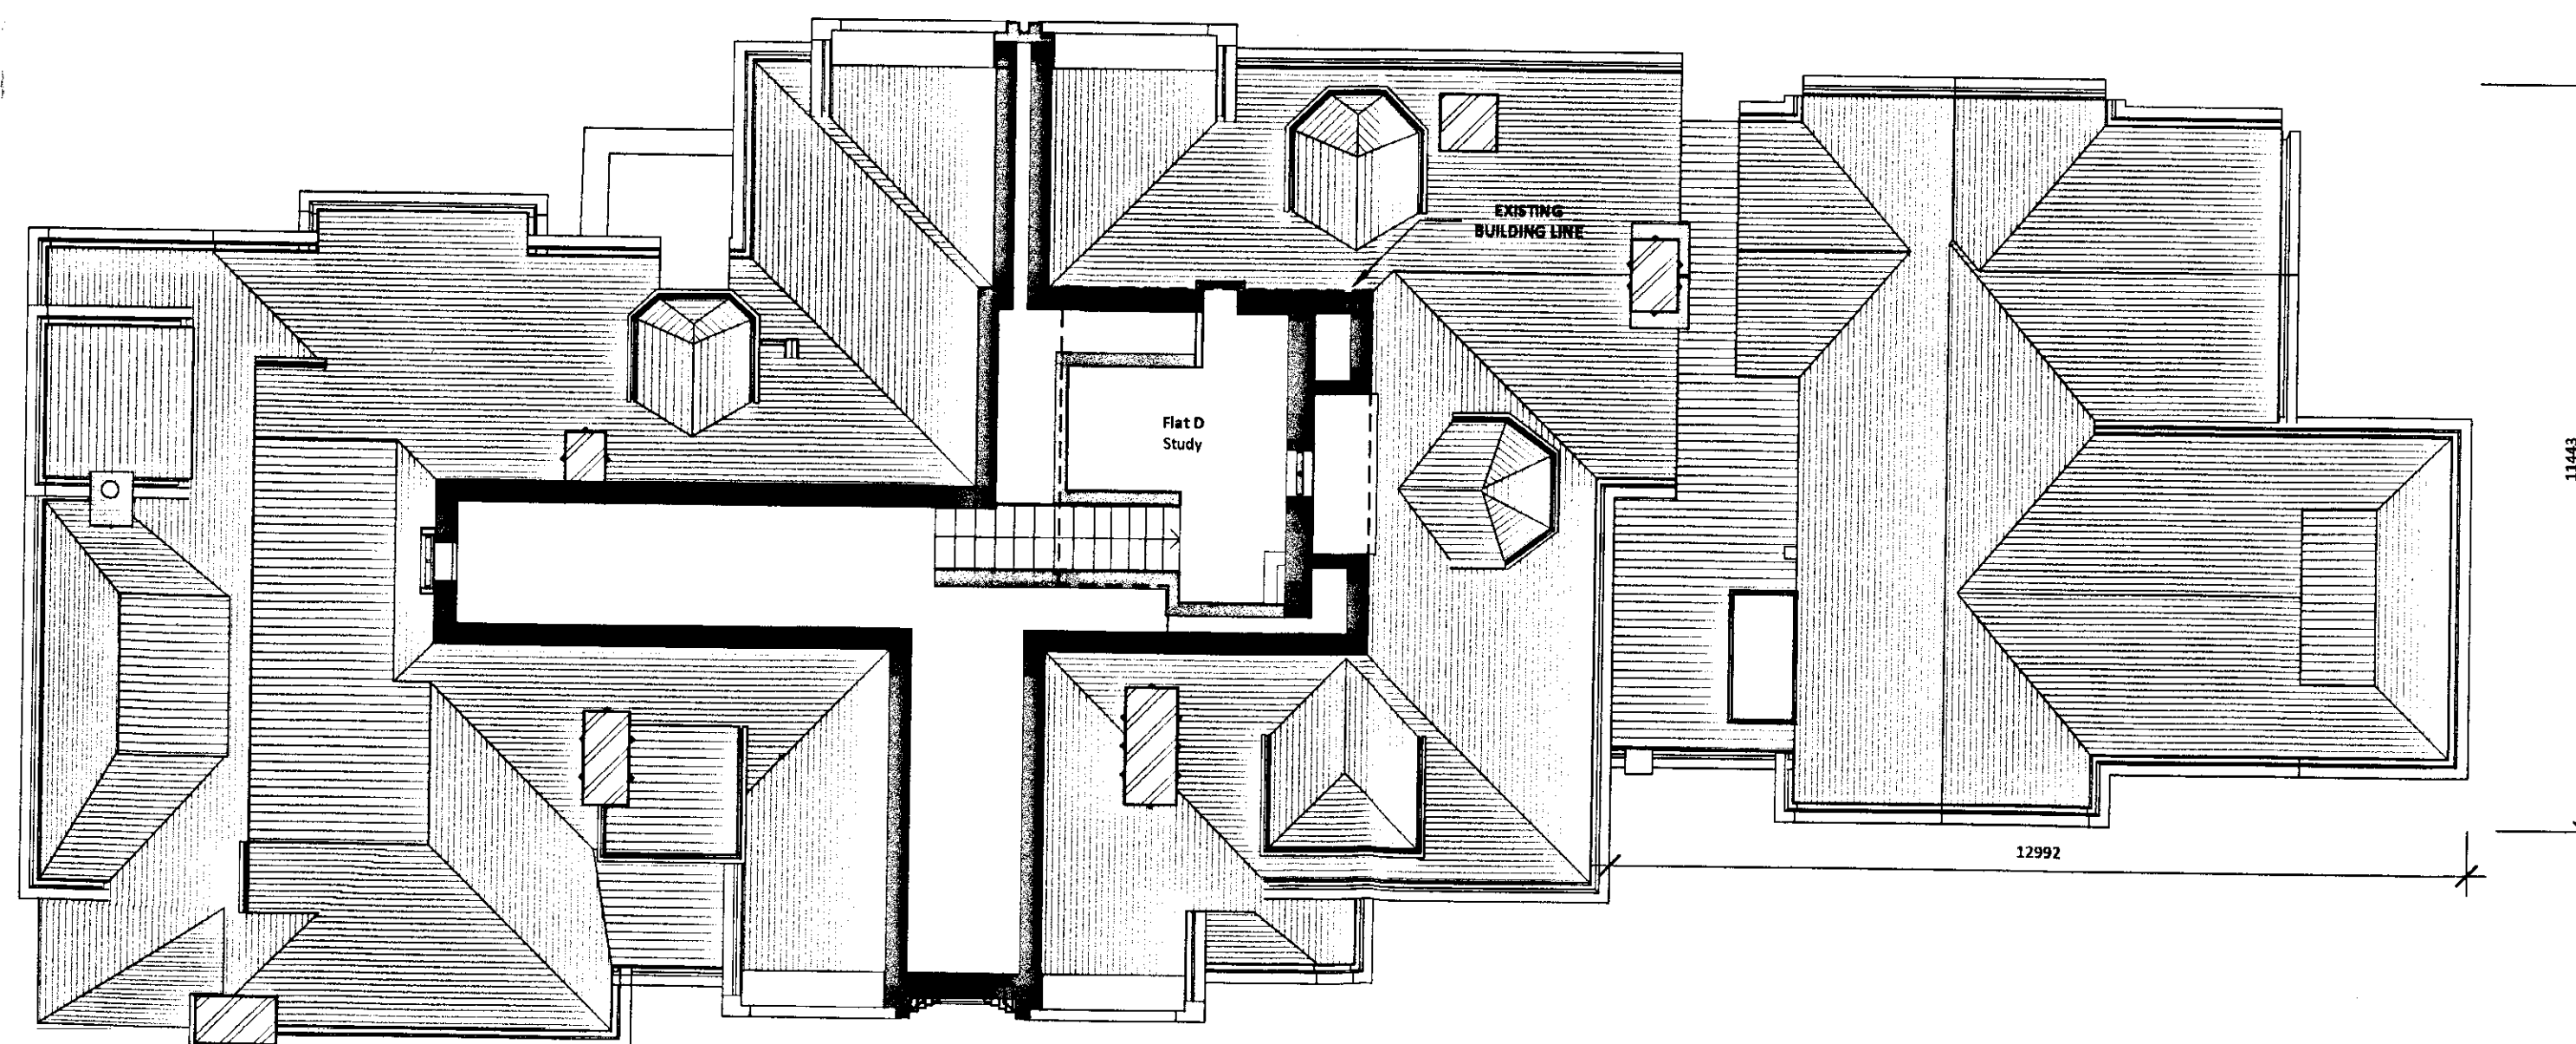

THIRD FLOOR LEVEL
1:100

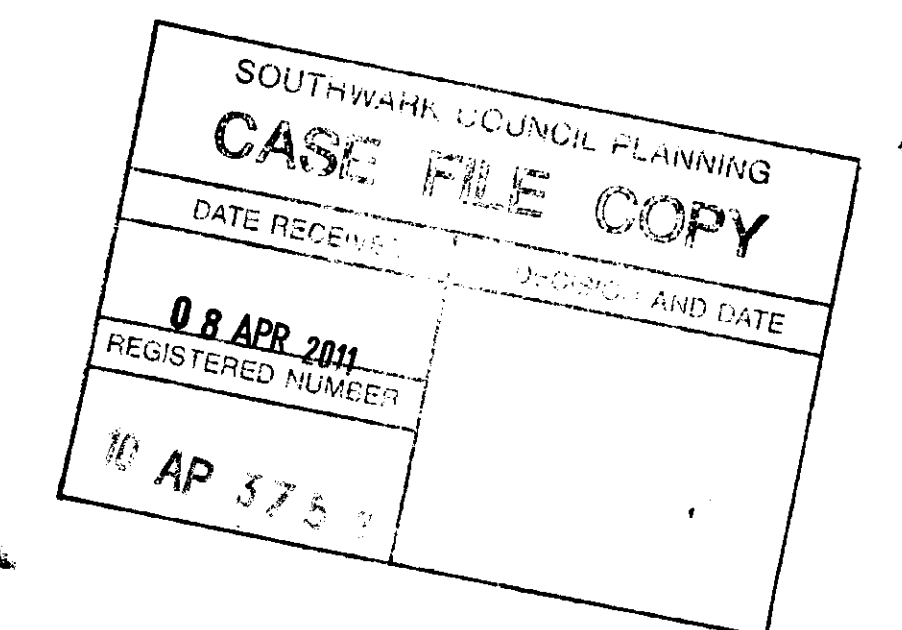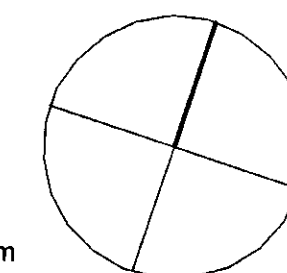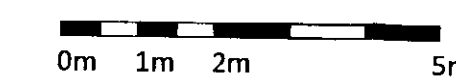

General notes:
This drawing is copyright of KSR architects. This drawing must be read in conjunction with the designer's risk assessment, specification and all other relevant documentation and drawings. KSR architects accept no liability for any expense, loss or damage of whatsoever nature and however arising from any variation made to this drawing or in the execution of the work to which it relates which has not been referred to them and their approval obtained.
Do not scale from this drawing or the digital data, only figured dimensions are to be used. For planning refer to linear scale.
Check all dimensions on site.

Notes/Legends

Stamp

Key Plan

PLANNING APPLICATION
Dec 2010

KSR architects
14 Greenland Street
London
NW1 0ND

T: +44 (0)20 7692 5000
F: +44 (0)20 7692 5050
www.ksr-architects.com

KSR
architects

Project: 123 GROVE PARK
London


Title: PROPOSED SECOND FLOOR & ROOF
LEVEL PLAN

Rev: Notes
© KSR architects

Date: Dec 2010
Drawn by: LRG
Scale: 1:100 @A1 / 1:200 @A3

Created: LRG

Project Ref: GRP
Drawing No: GRP - EB 104
Revision:

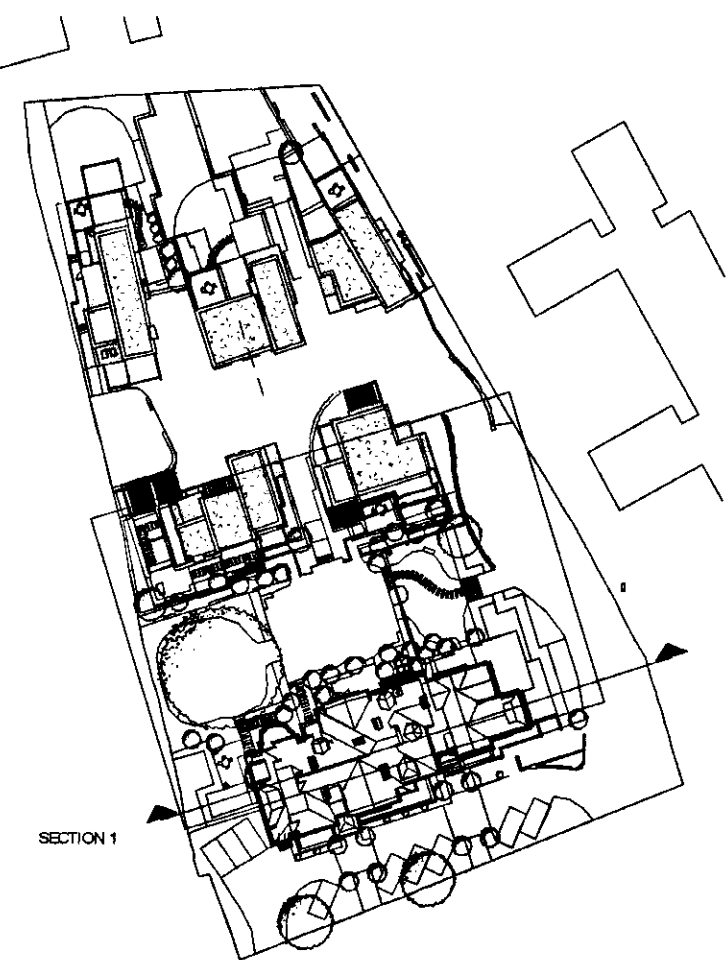

REF PLAN - SECTION 1
1:1000



SECTION 1
1:100

SOUTH/WARK COUNCIL PLANNING	
CASE FILE COPY	
DATE RECEIVED	DESIGN AND DATE
08 APR 2011	
ASSIGNED NUMBER	
10/11/001	

General notes:
This drawing is copyright of KSR architects. This drawing must be read in conjunction with the design's risk assessment, specification and all other relevant documentation and drawings. KSR architects does not liability for any expense, loss or damage of whatever nature and however arising from any variation made to the drawing or in the execution of the work to which it relates which has not been referred to them and their approval obtained.
Do not reproduce this drawing or the digital data, only figured dimensions are to be used. For Planning refer to title scale.
Check all dimensions on site.

Notes/Legend:

Blank

Key Plan

PLANNING
APPLICATION
Dec 2010

KSR architects
14 Grosvenor Street
London
NW1 0ND

T: +44 (0)20 7692 6000
F: +44 (0)20 7692 6050
www.ksr-architects.com


KSR
architects

Project:
123 GROVE PARK
London


Title:
PROPOSED SECTION 1

Rev	Name	Date	Dec 2010	Drawn By	LRG	checked	LRG	Project Ref	Drawing No	Revision
								GRP	GRP - EB 201	

SOUTHAMPTON COUNCIL PLANNING
CASE FILE COPY
DATE SUBMITTED: 14/01/2010
REGISTERED NUMBER: 11473
DESIGN AND DATE: 14/01/2010

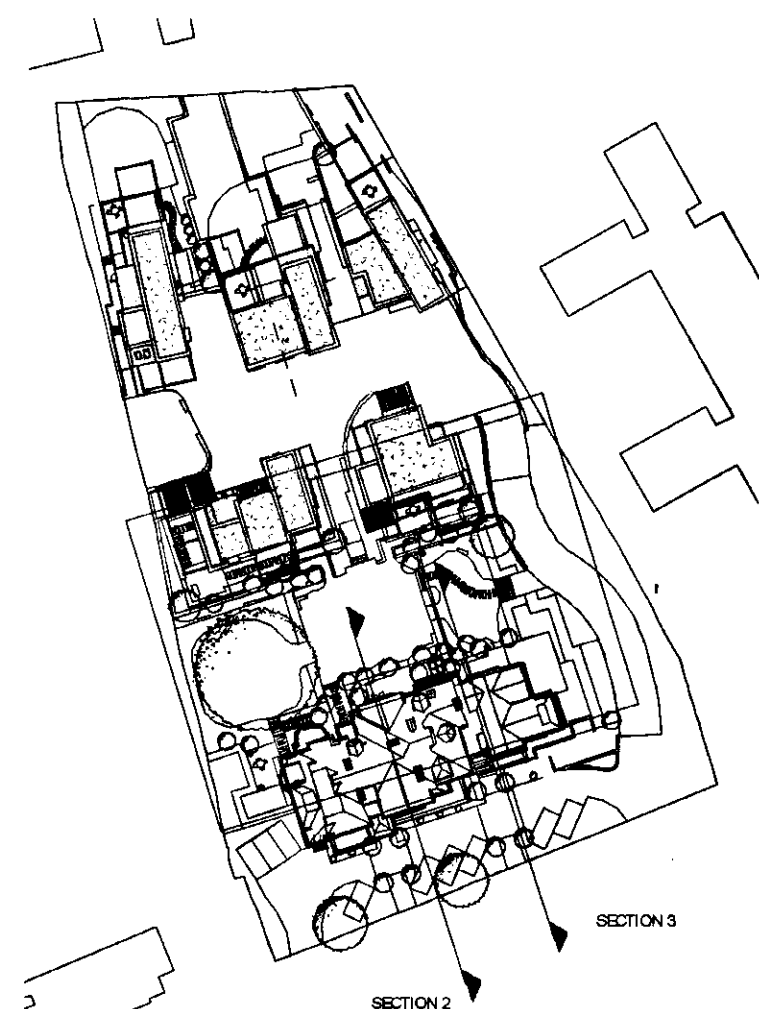

REF PLAN - SECTIONS 2 & 3
1:1000

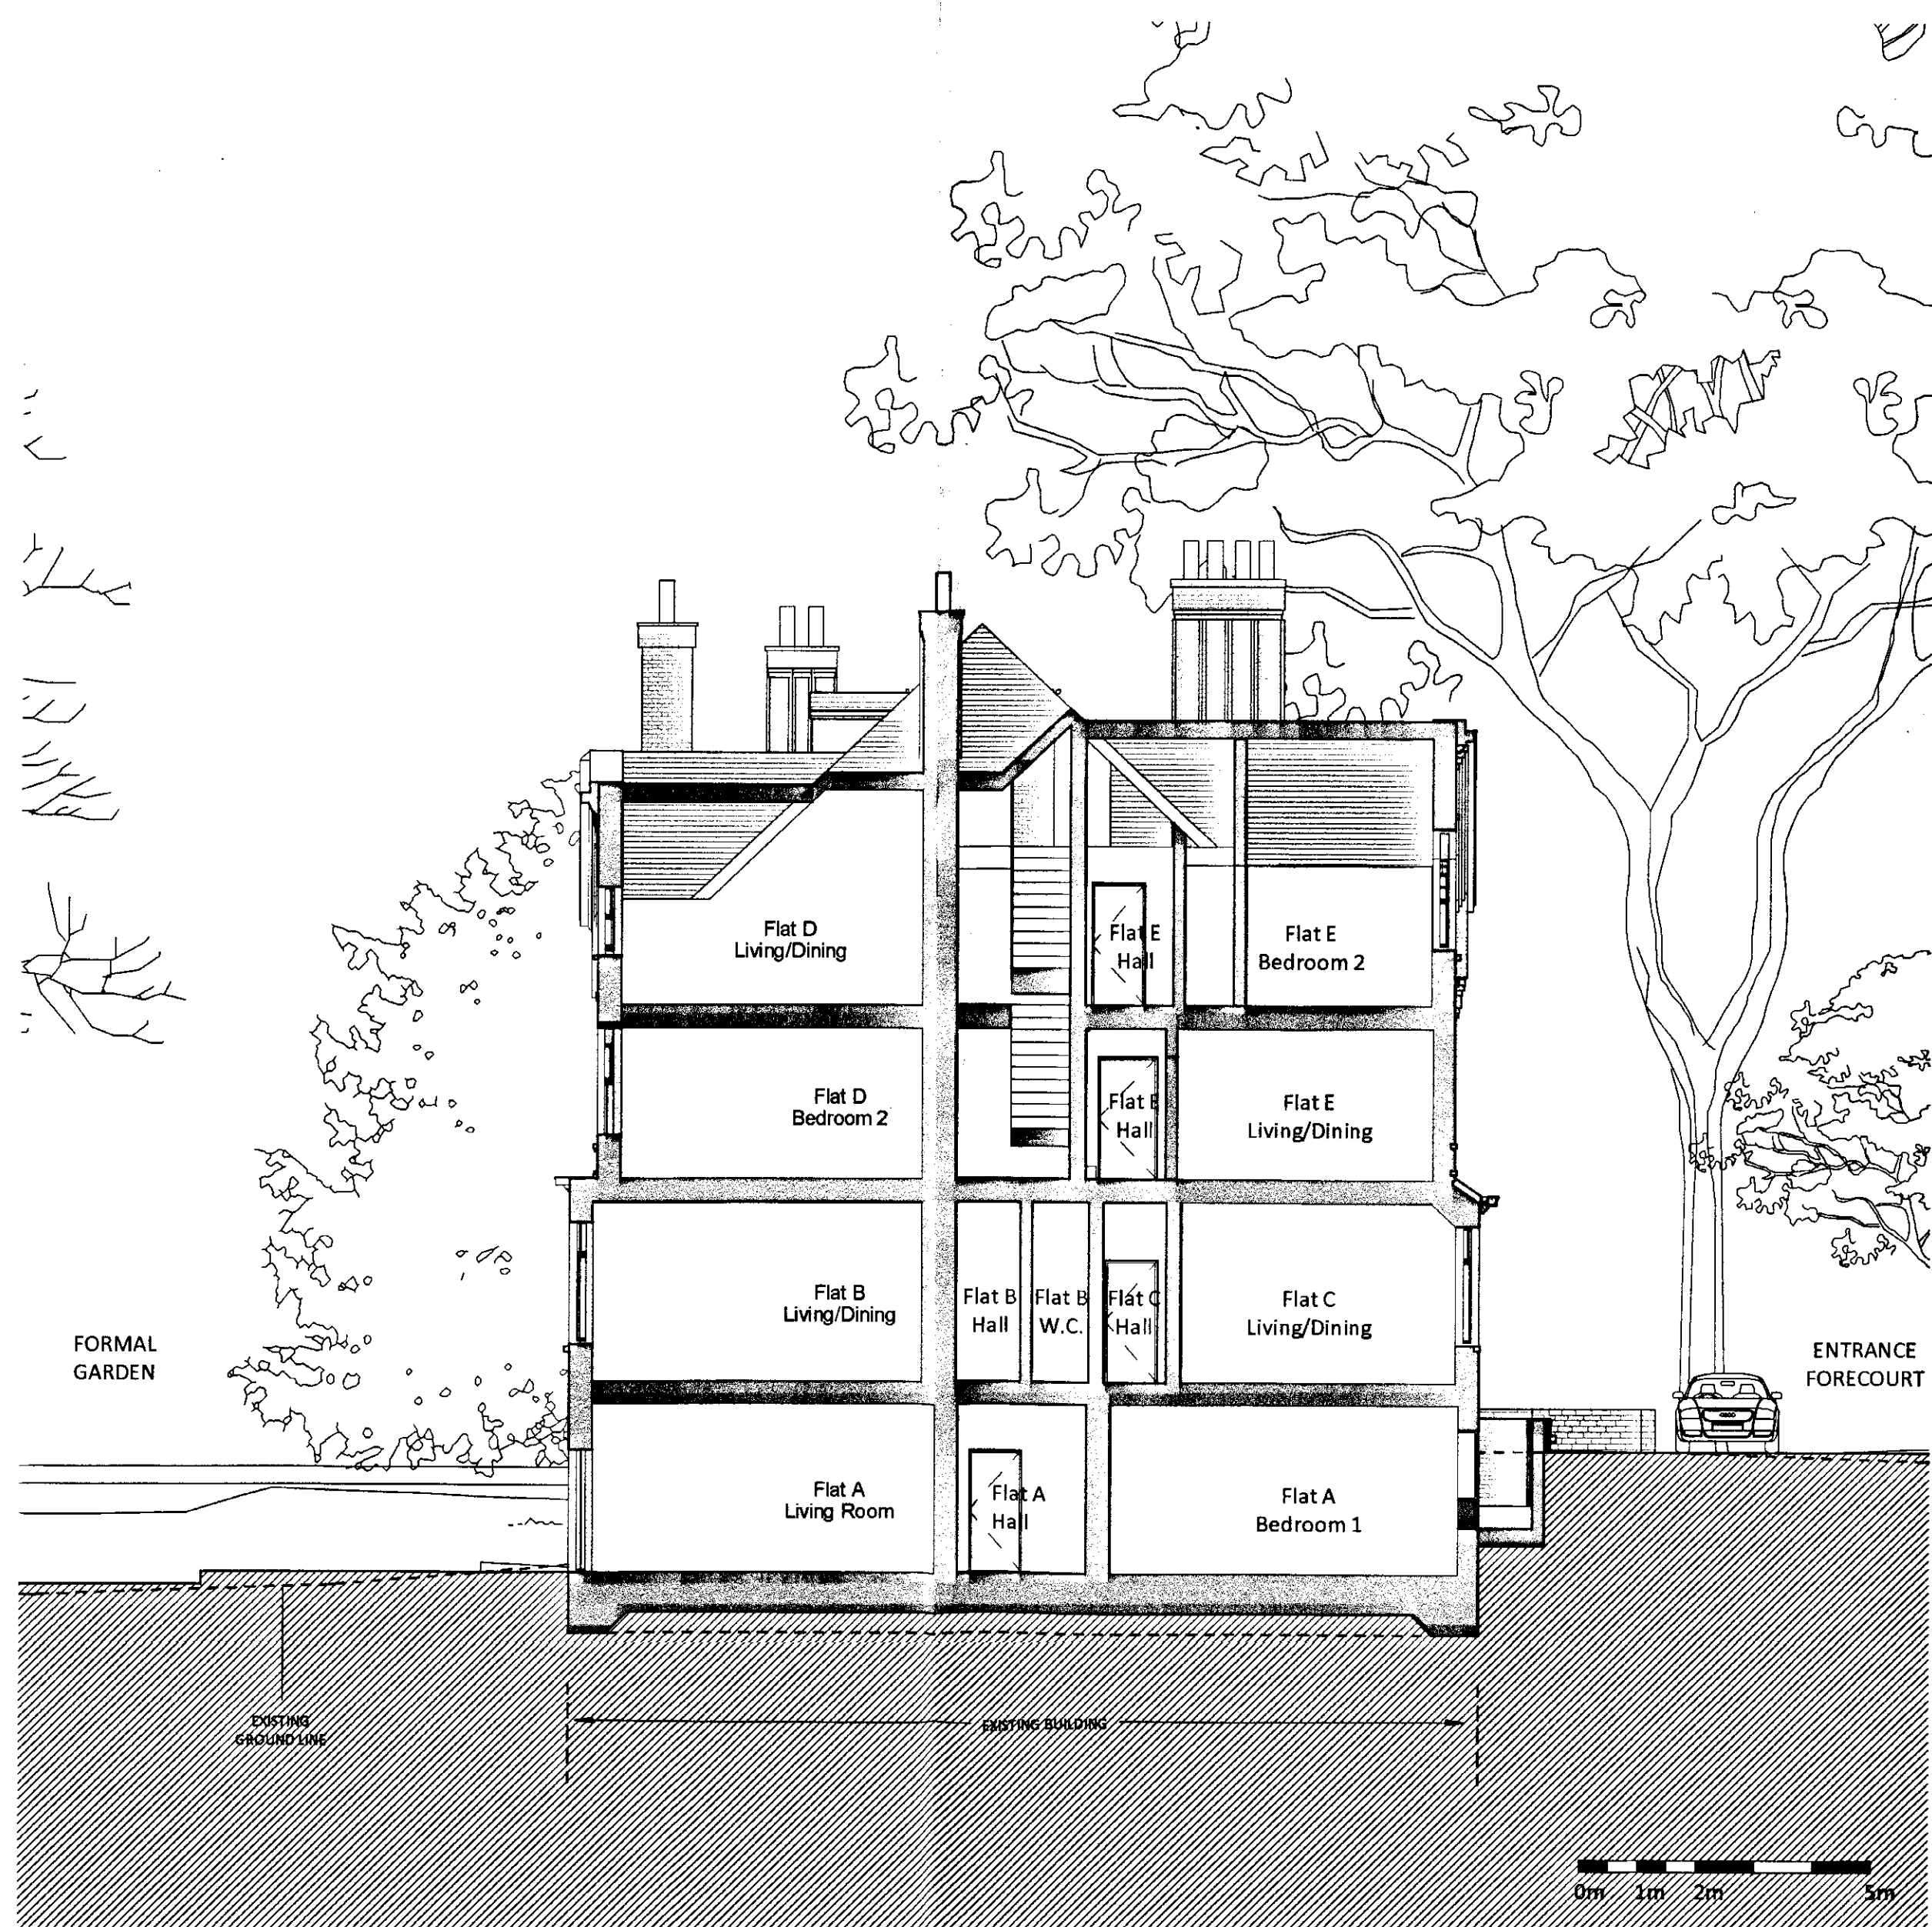

SECTION 2
1:100



SECTION 3
1:100

General notes:

This drawing is copyright of KSR architects. This drawing must be read in conjunction with the design and construction specification and all other relevant documentation and drawings. KSR architects accept no liability for any extension, loss or damage of whatsoever nature and however arising from any variation made to this drawing or in the execution of the work to which it relates which has not been referred to them and their approval obtained.
Do not scale from this drawing or the digital data, only figured dimensions are to be used. For Planning refer to larger scale.
Check all dimensions on site.

Notes/Legends

Stamp

Key Plan

PLANNING APPLICATION
Dec 2010

KSR architects
14 Grosvenor Street
London
W1N 0ND

T: +44 (0)20 7692 5000
F: +44 (0)20 7692 5050
www.ksr-architects.com

KSR
architects

Project:
123 GROVE PARK
London

Title:
PROPOSED SECTIONS 2 & 3

Rev: Notes: 1: 2: 



PROPOSED SOUTH ELEVATION (Front)
1:100

SOUTHWARK COUNCIL PLANNING	
CASE FILE COPY	
DATE RECEIVED	DECISION AND DATE
08 APR 2011	
REGISTERED NUMBER	
10 AP 30	

General notes:
This drawing is copyright of KSR architects. This drawing must be read in conjunction with the design's risk assessment, specification and all other relevant documentation and drawings. KSR architects accept no liability for any expense, loss or damage of whatsoever nature and however arising from any variation made to this drawing or in the execution of the work to which it relates which has not been referred to them and their approval obtained.
Do not scale from this drawing or the digital data, only figured dimensions are to be used. For Planning refer to linear scale.
Check all dimensions on site.

Notes/Legends

Stamp

Key Plan

PLANNING APPLICATION
Dec 2010

KSR architects
14 Greenland Street
London
NW1 0ND

T: +44 (0)20 7992 5000
F: +44 (0)20 7992 5050
www.ksr-architects.com

KSR
architects

Project: 123 GROVE PARK
London

Title: PROPOSED SOUTH ELEVATION

Ref:	Notes	Date:	Dec 2010	Drawn By:	LRG	Checked:	LRG	Project Ref:	GRP	Drawing No:	GRP - EB 301	Revision:
© KSR architects		Scale: 1:100 @A1 / 1:200 @A3										



PROPOSED NORTH ELEVATION (Rear)
1:100

SOUTHWARK COUNCIL PLANNING	
CASE FILE COPY	
DATE RECEIVED	DECISION AND DATE
08 APR 2011	
REGISTERED NUMBER	
10 AP 37	

General notes:
This drawing is copyright of KSR architects. This drawing must be read in conjunction with the design's (a) assessment, specification and all other relevant documentation and drawings. KSR architects accept no liability for any expense, loss or damage of whatsoever nature and however arising from any use or misuse of this drawing or in the execution of the work to which it relates which has not been referred to them and their approval obtained.
Do not scale from the drawing or the digital data, only figured dimensions are to be used. For planning refer to their scale.
Check all dimensions on site.

Notes/Legend:

Stamp
Key Plan

PLANNING APPLICATION
Dec 2010

KSR architects
14 Greenlands Street
London
NW1 0ND

T: +44 (0)20 7592 5000
F: +44 (0)20 7592 5050
www.ksr-architects.com

KSR
architects

Project
123 GROVE PARK
London

Title
PROPOSED NORTH ELEVATION

Rev. Notes

Date

Dec 2010

Drawn By: LFG

Checked: LFG

Project Ref:

Drawing No:


Revision:

GRP


GRP - EB 302

Scale

1:100 @A1 / 1:200 @A3

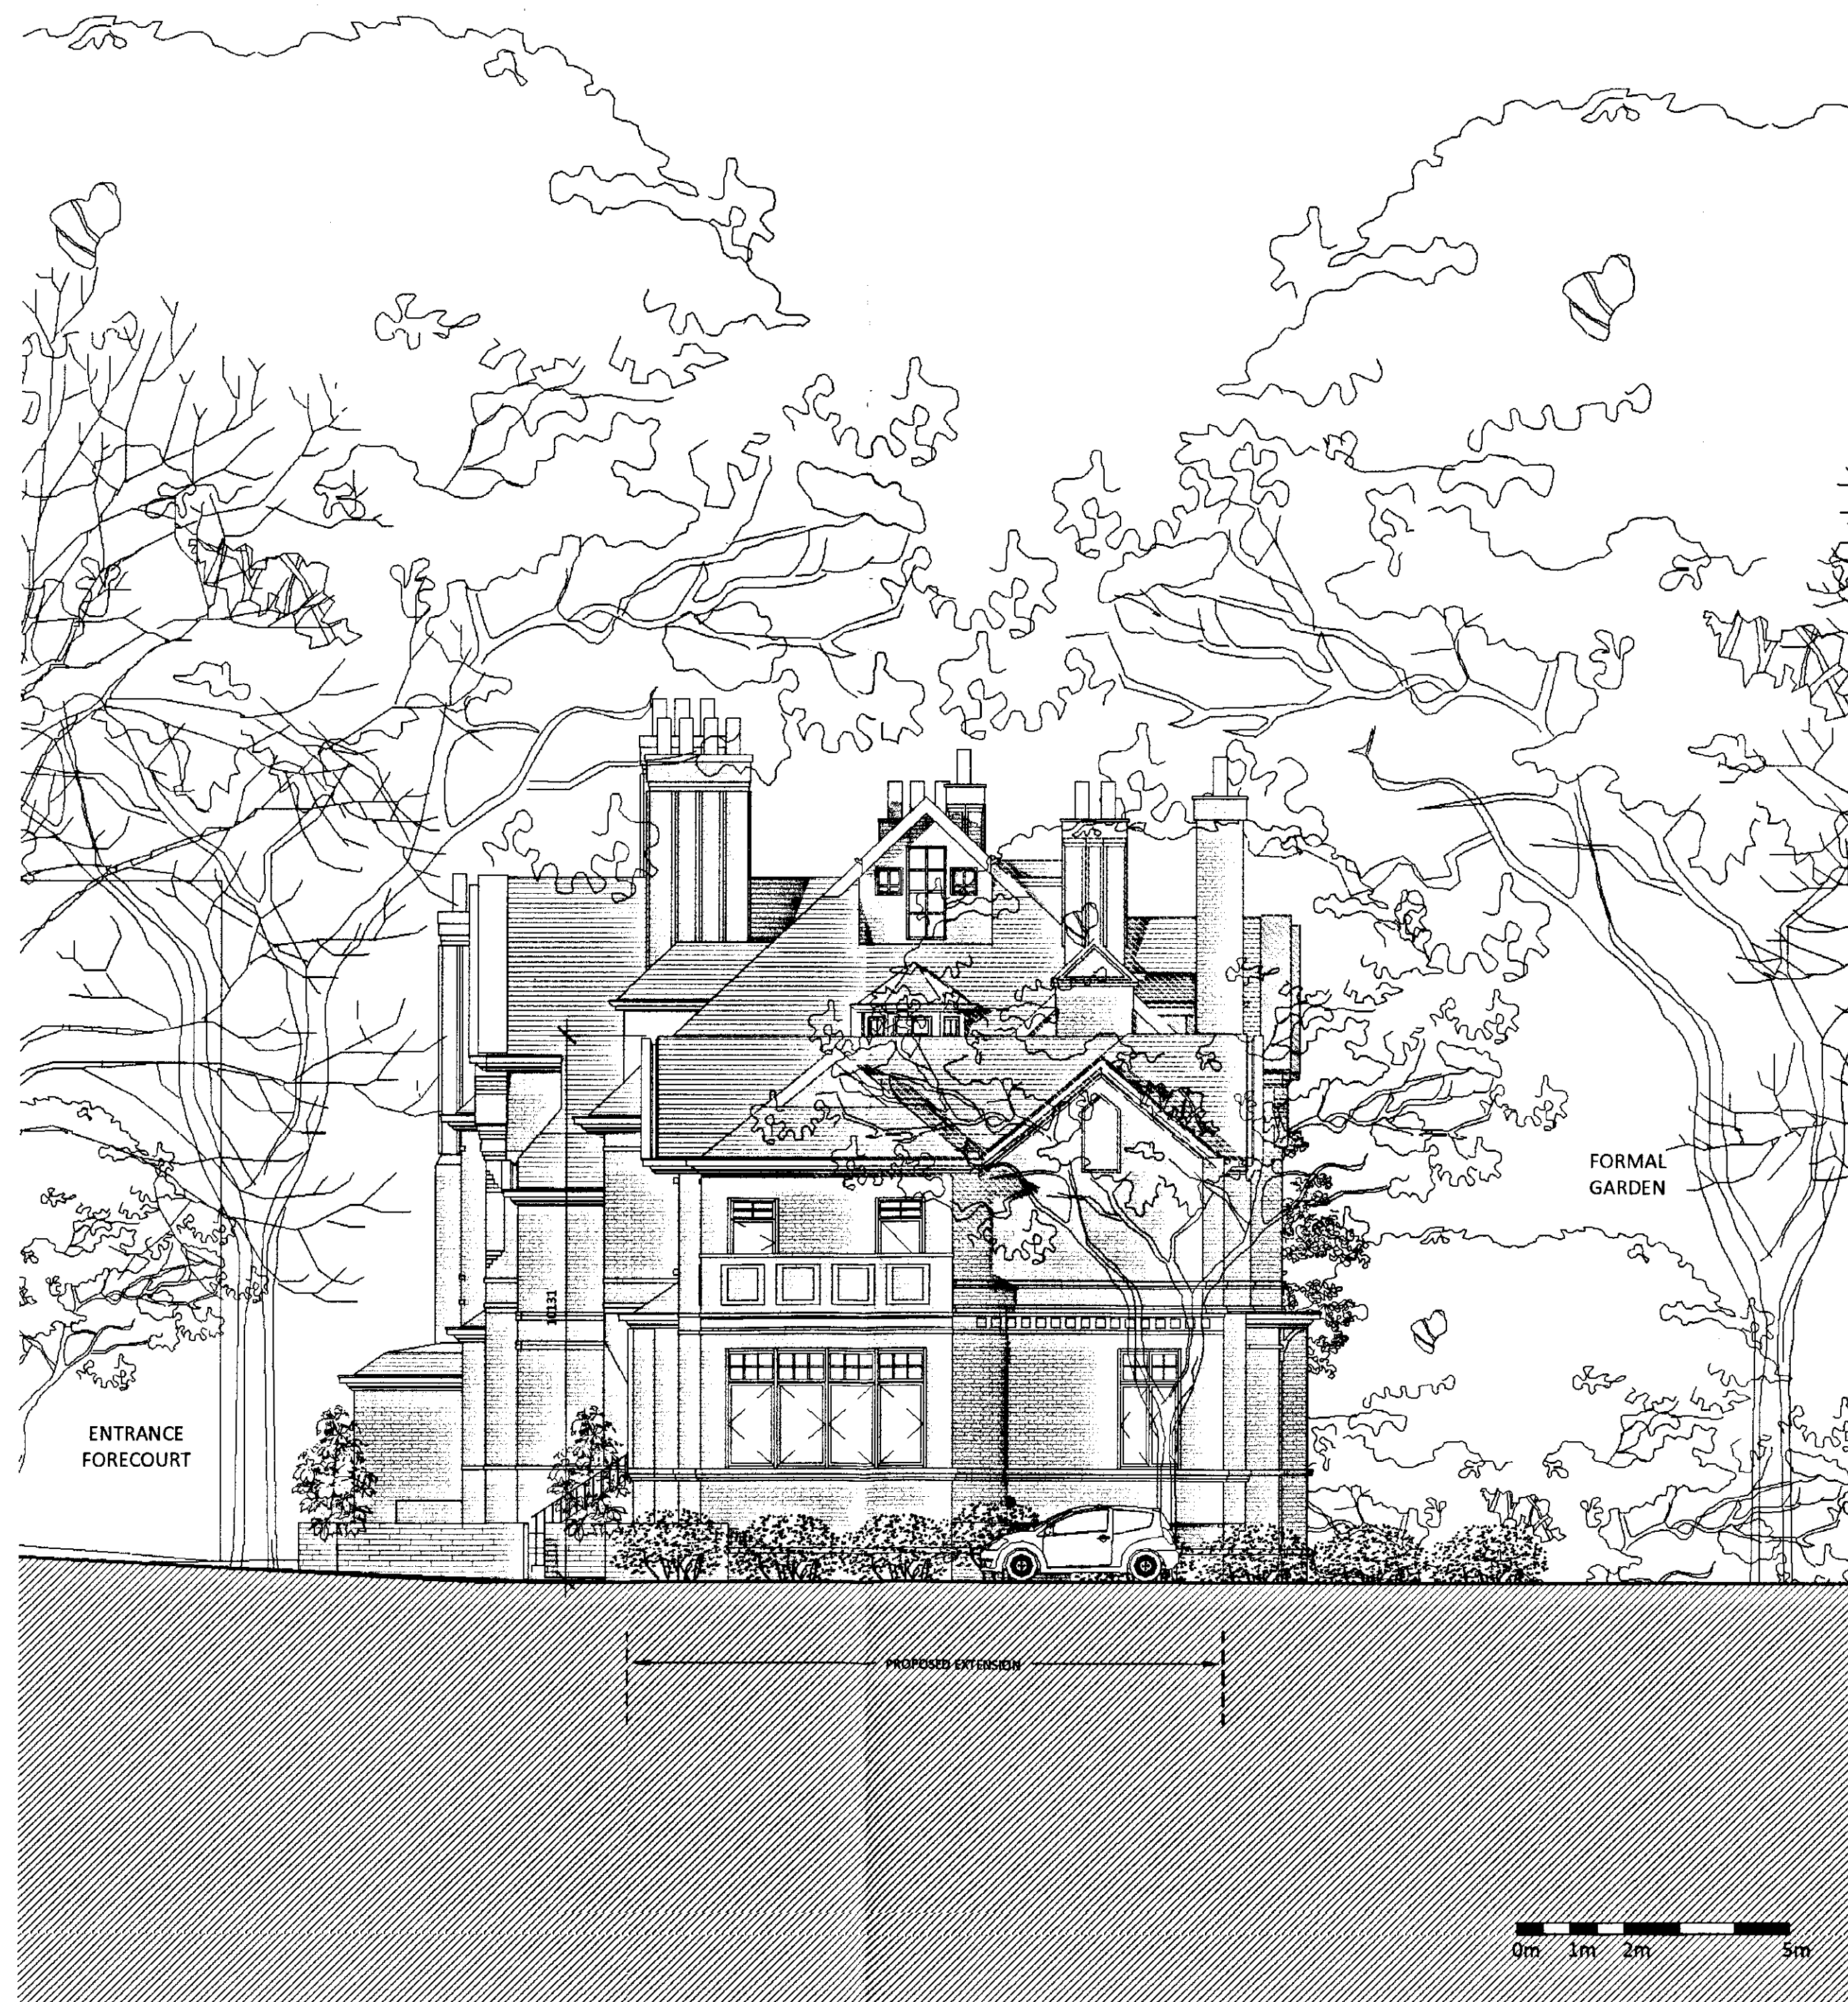

PROPOSED EAST ELEVATION
1:100

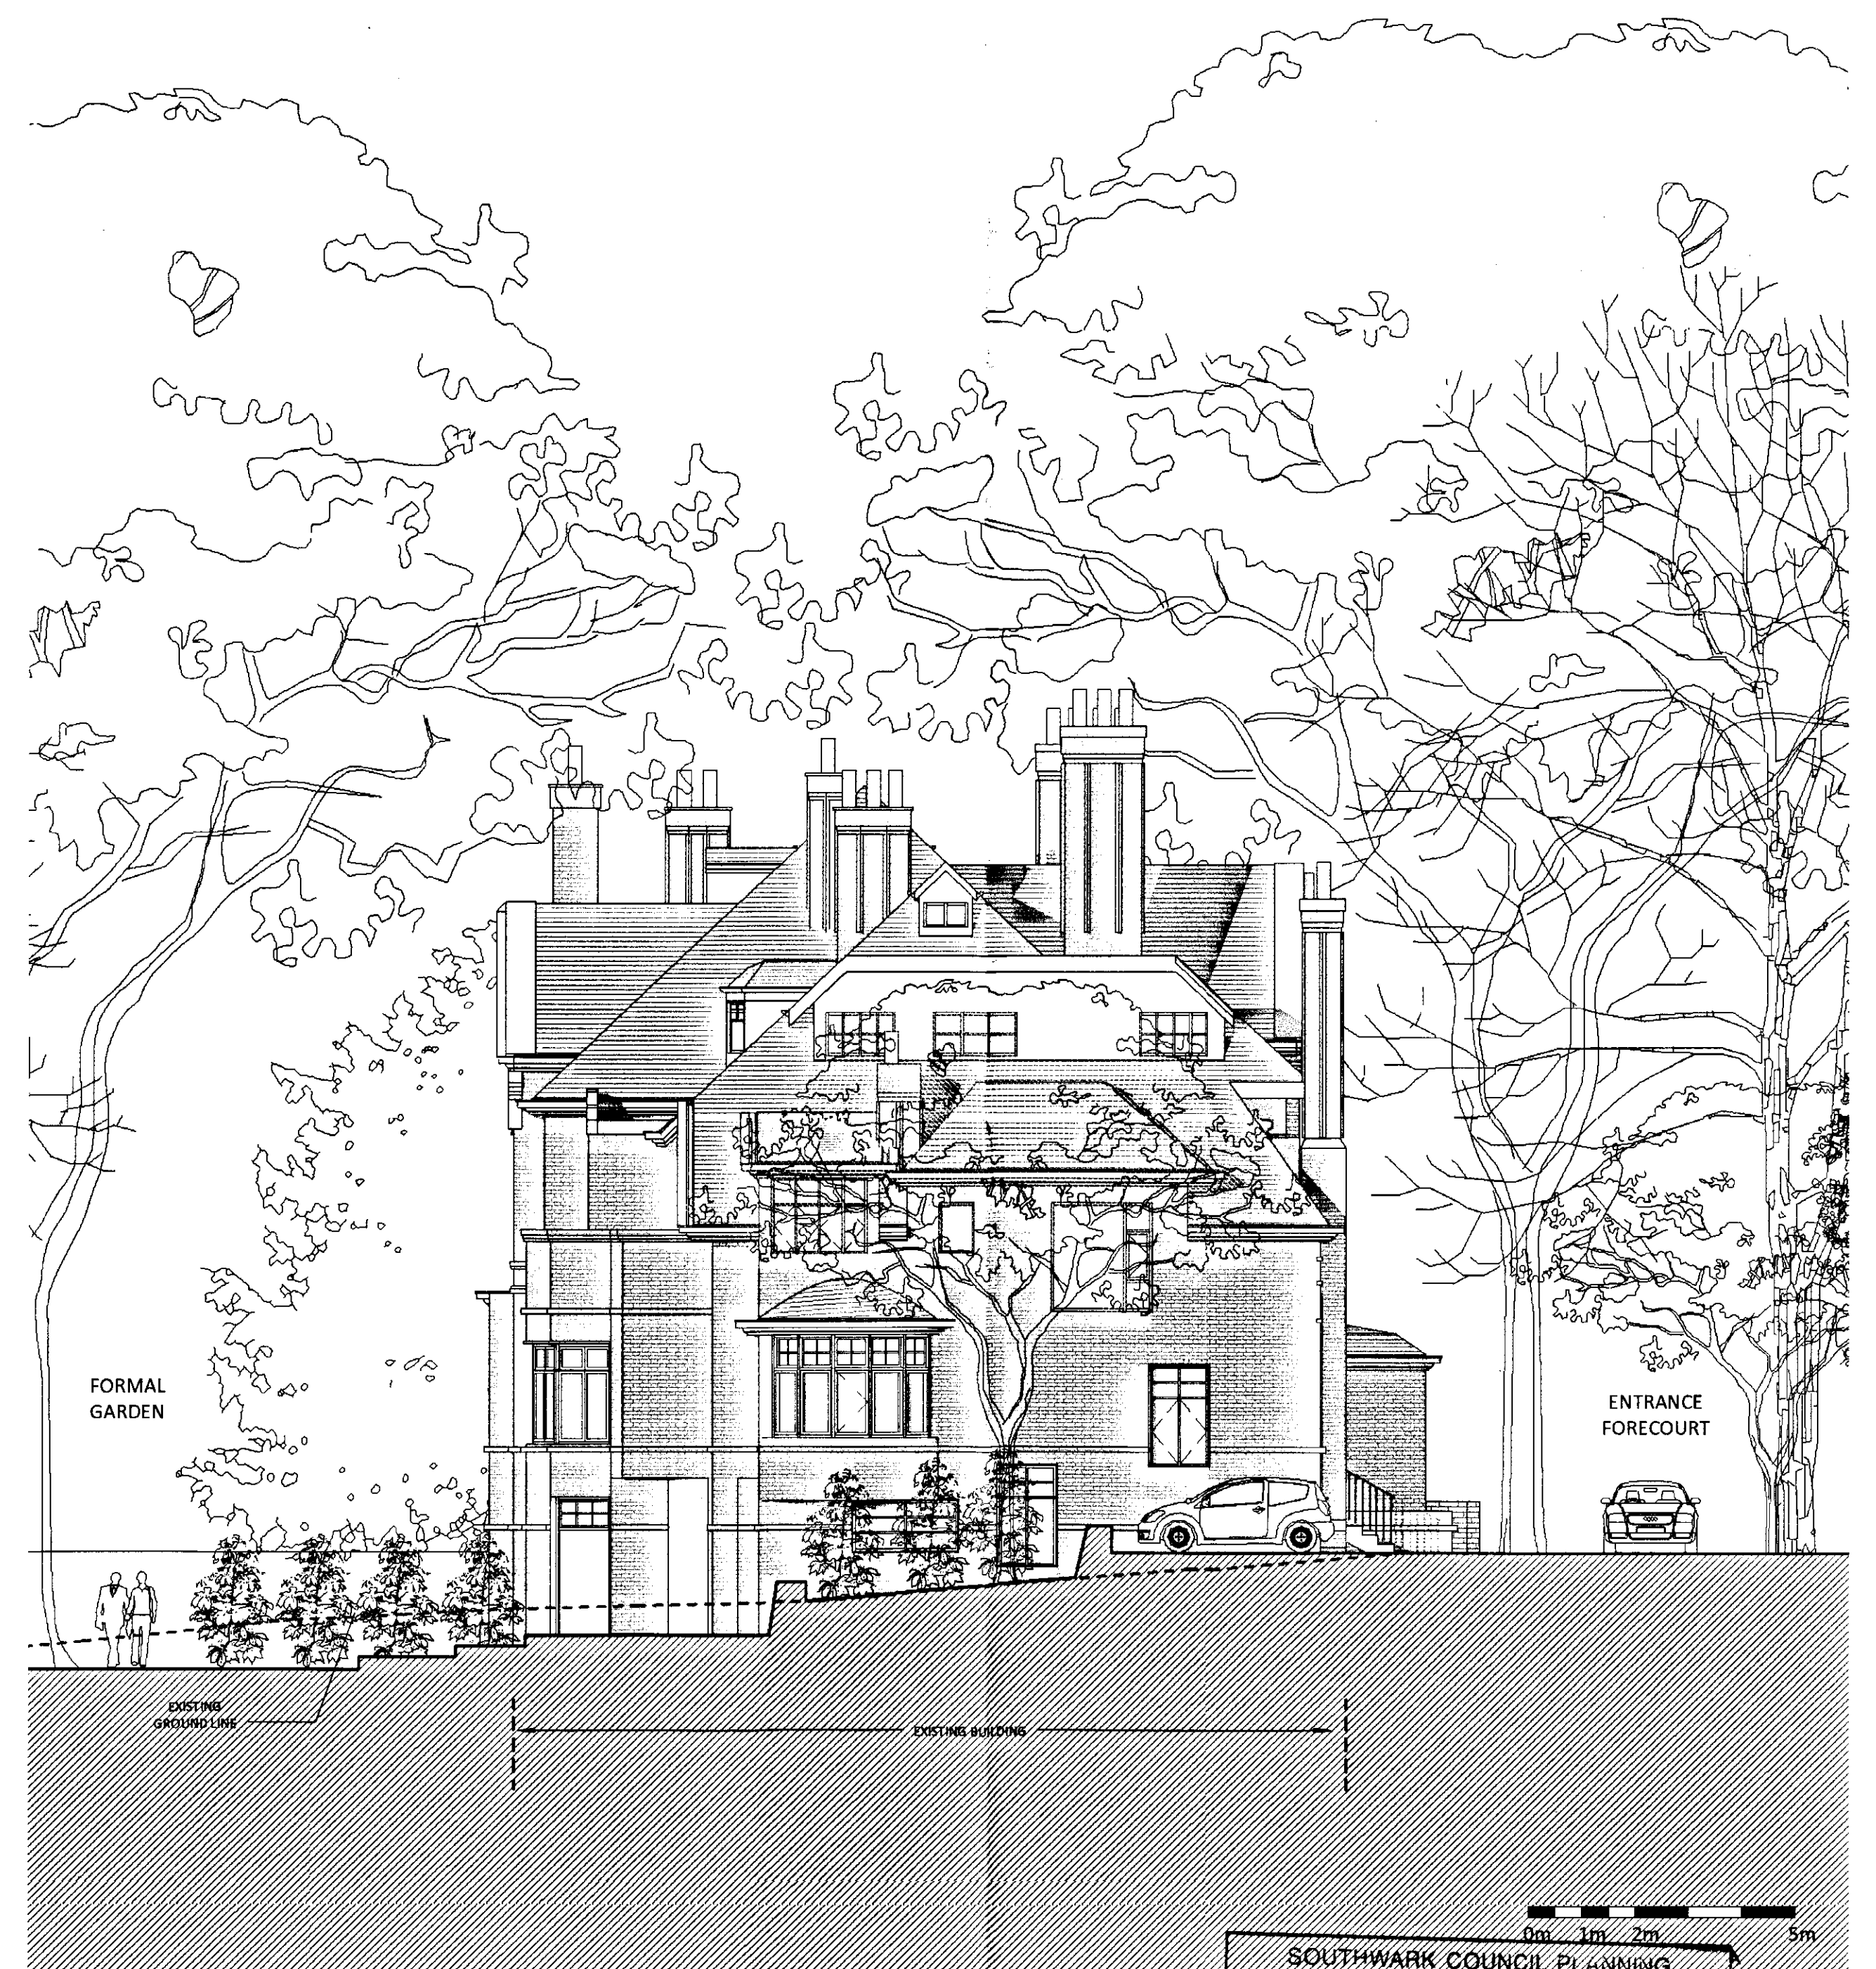

PROPOSED WEST ELEVATION
1:100

SOUTHWARK COUNCIL PLANNING	
CASE FILE COPY	
DATE RECEIVED	DECISION AND DATE
08 APR 2011	
REGISTERED NUMBER	

General notes:
This drawing is copyright of KSR architects. This drawing must be read in conjunction with the design's risk assessment, specification and all other relevant documentation and drawings. KSR architects accept no liability for any expense, loss or damage of whatsoever nature and however arising from any reliance placed on this drawing or in the execution of the work to which it relates which has not been referred to them and their approval obtained.
Do not scale from this drawing or the digital data, only figured dimensions are to be used. For planning refer to their scale.
Check all dimensions on site.

Notes/Legend:

Stamp

Key Plan

PLANNING APPLICATION
Dec 2010

KSR architects
14 Greenway Street
London
NW1 2ND

T: +44 (0)20 7592 5000
F: +44 (0)20 7592 5050
www.ksr-architects.com

KSR
architects

Project:
123 GROVE PARK
London

Title:
PROPOSED EAST & WEST ELEVATION

Rev: Notes

Date: Dec 2010

Drawn by: LRG

Checked: LRG

Project Ref:

Drawing No:

Reason:

© KSR architects

Scale: 1:100 @A1 / 1:200 @A3

GRP

GRP - EB 303